



REAR ELEVATION

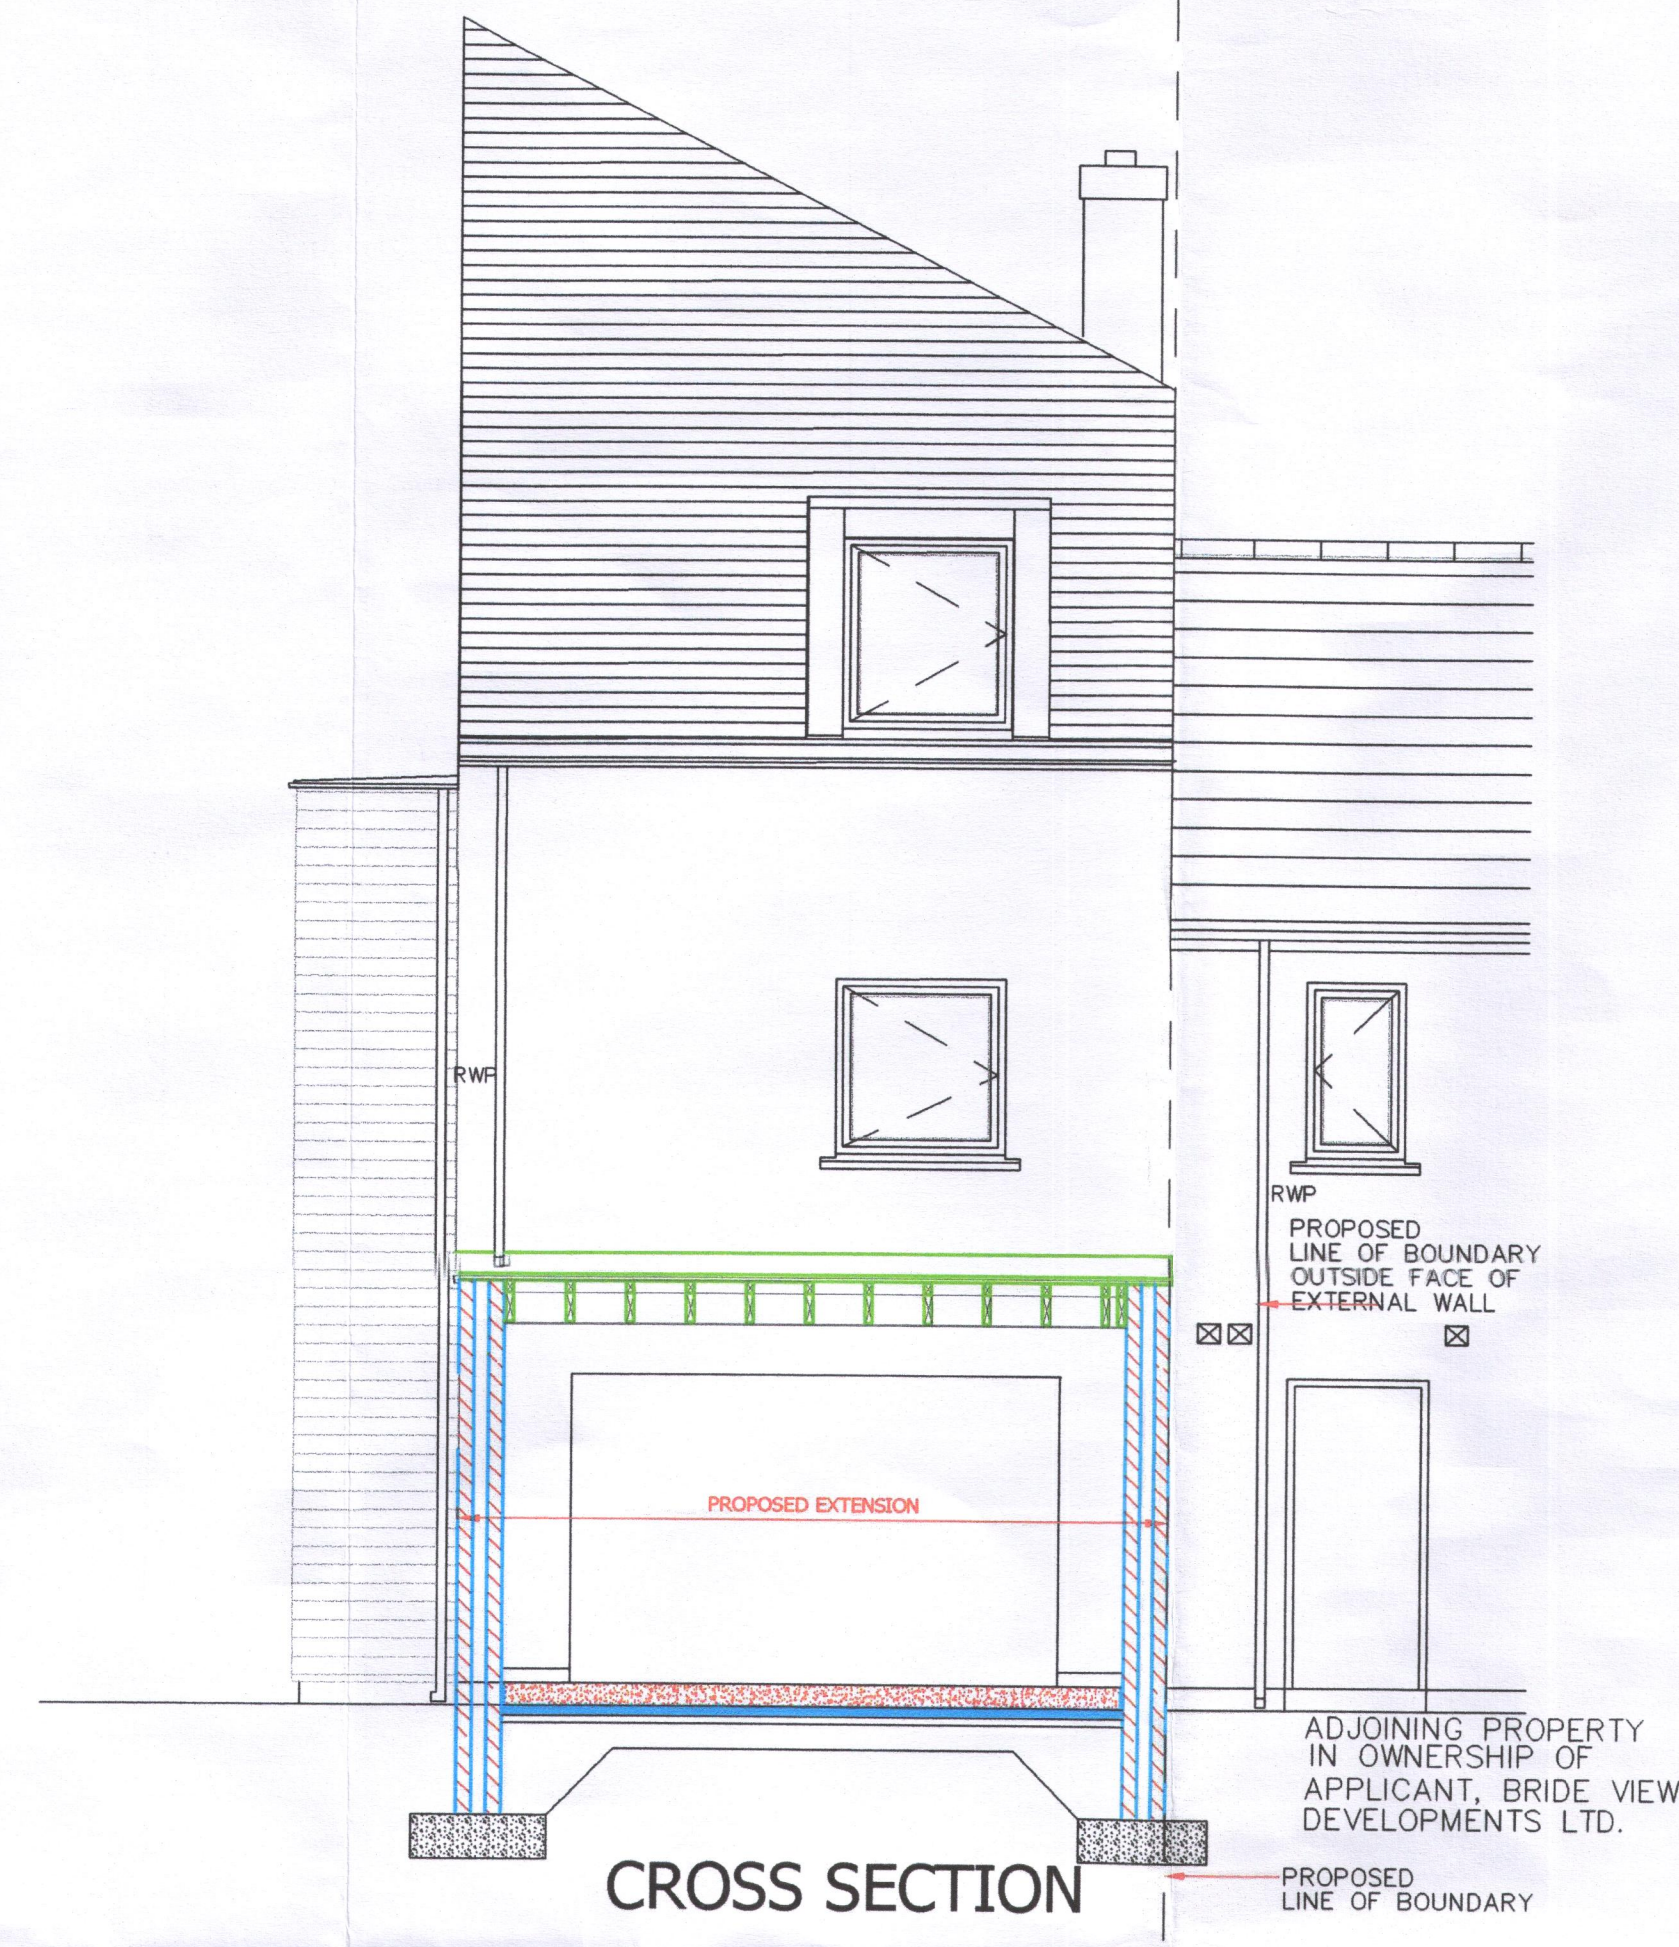


CROSS SECTION

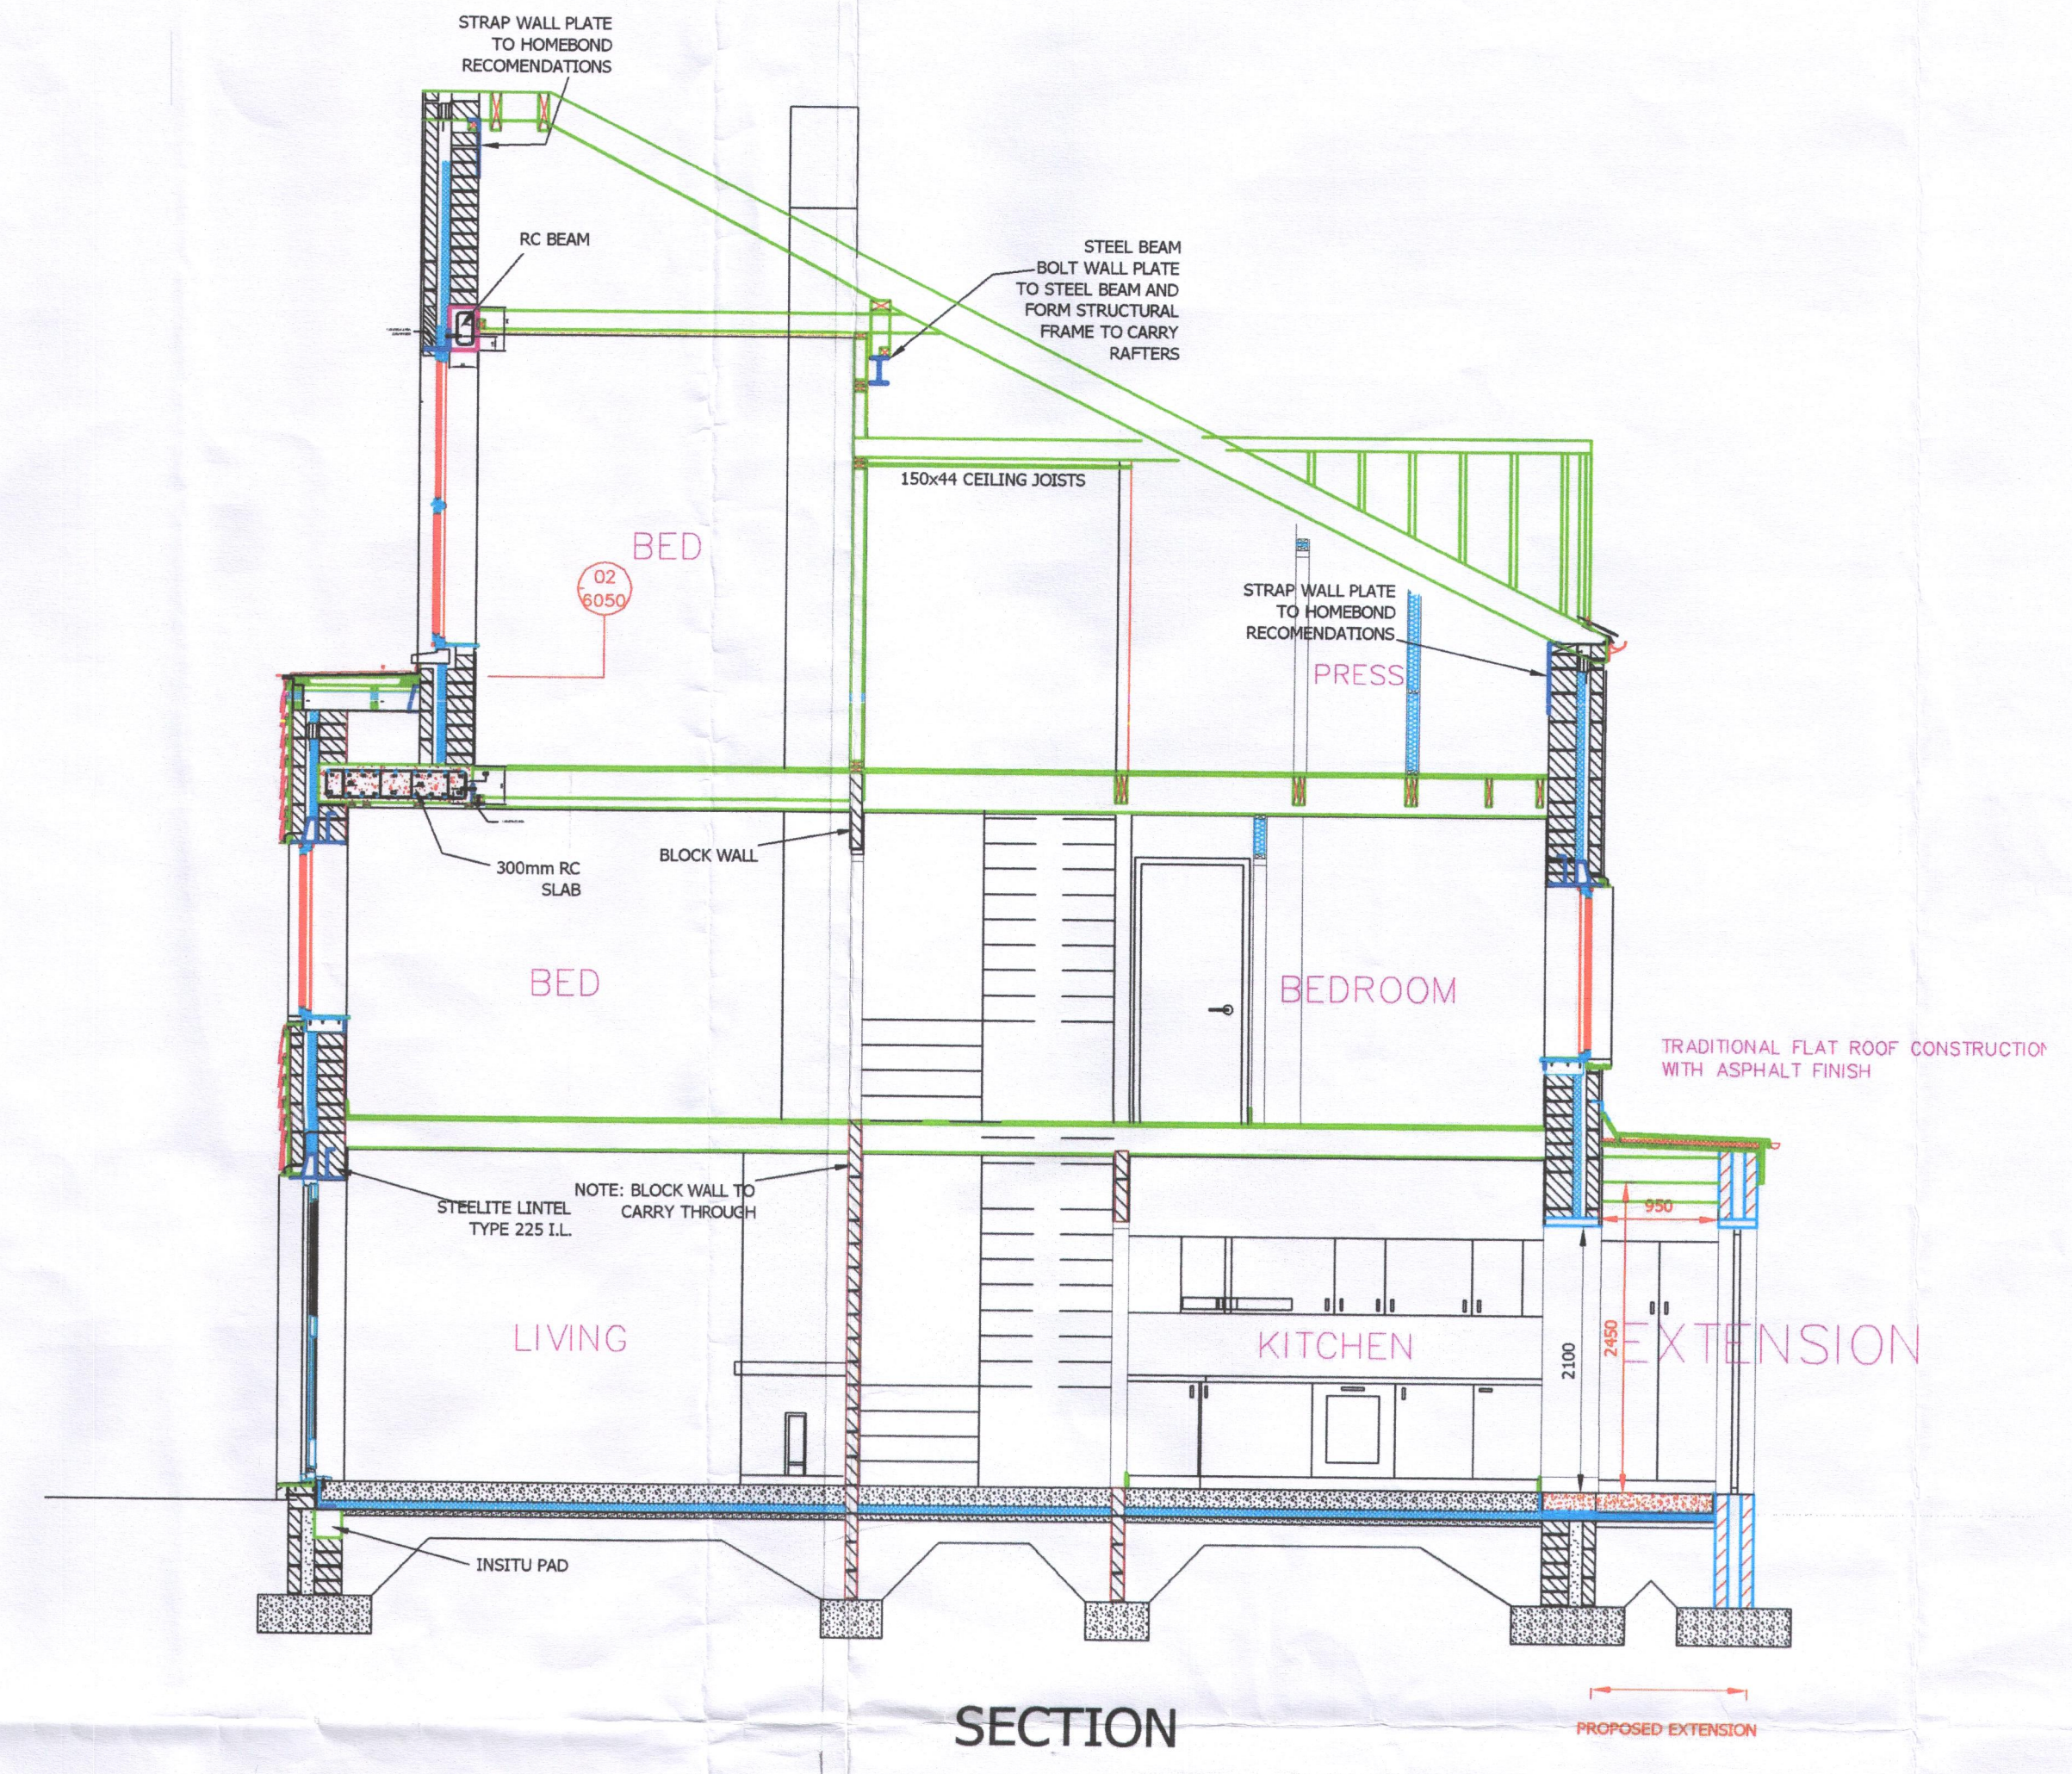

SECTION



SOUTH ELEVATION

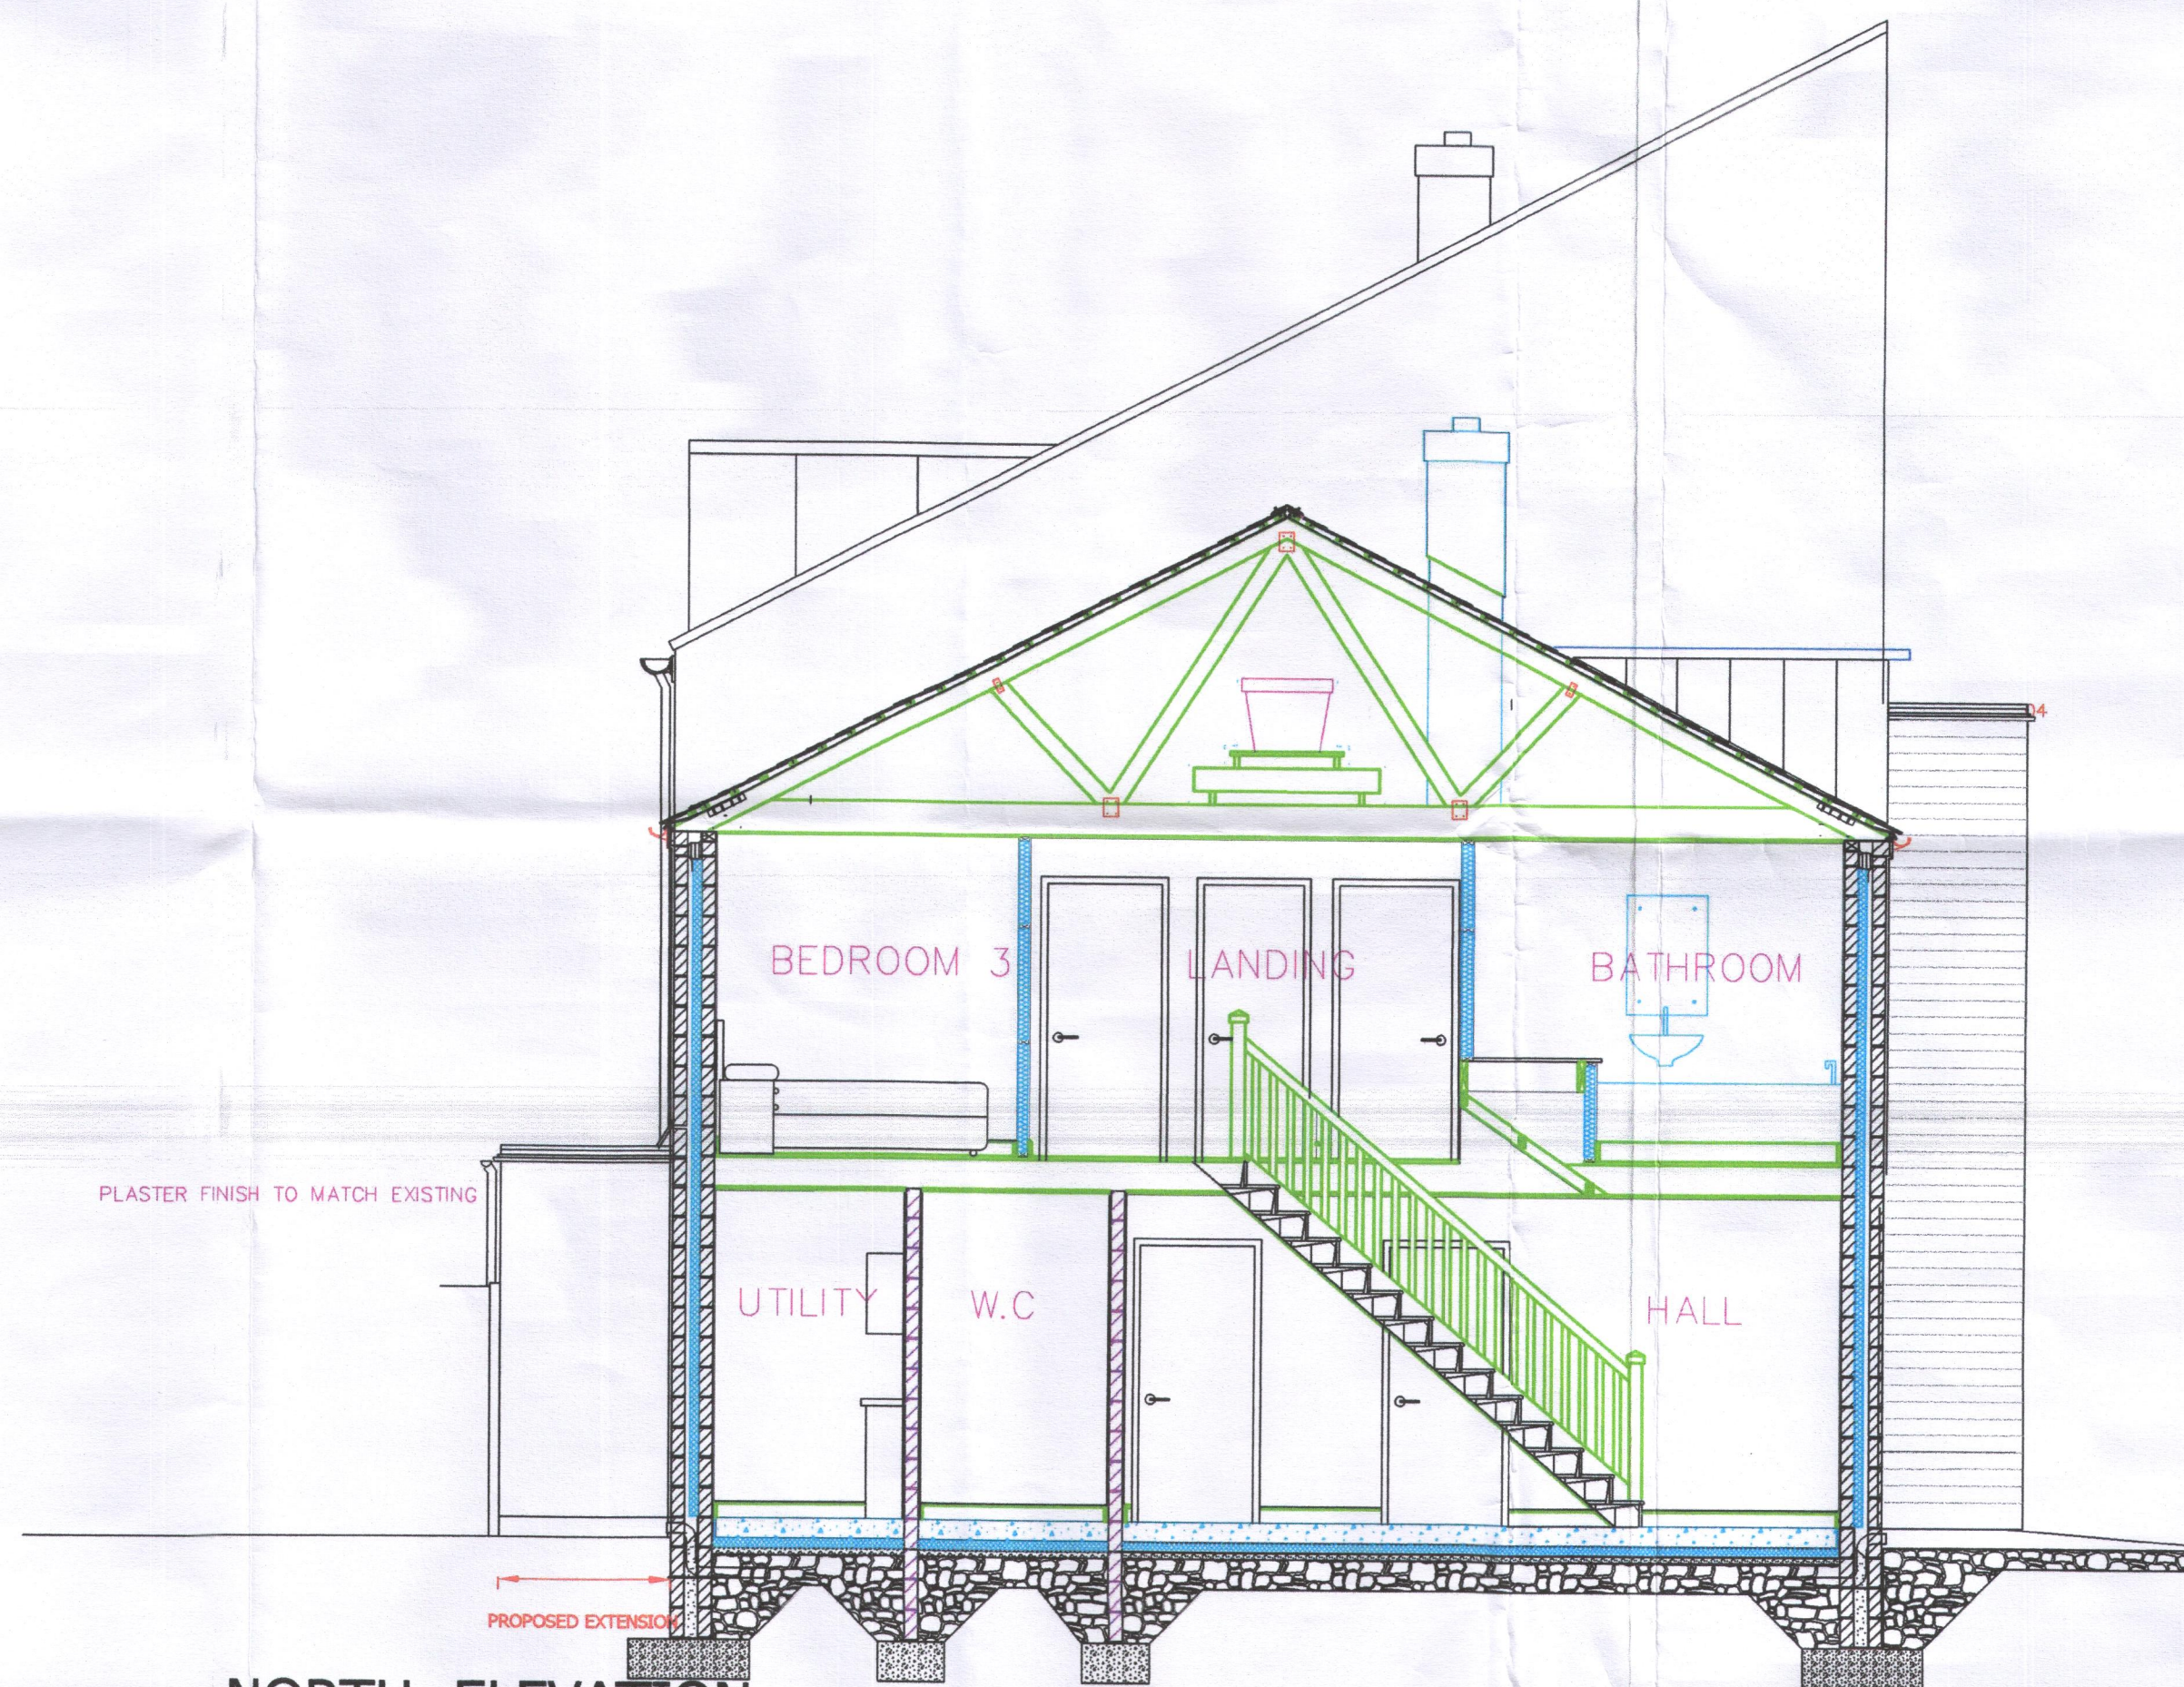

NORTH ELEVATION

BRIDE VIEW DEVELOPMENTS LIMITED
 THE OGDON HOUSE, DUNDORON, BLACKROCK, CORK
 Tel: 021 4315800 Fax: 021 4315801
 www.brideviewdevelopments.com

Reg. No. Planning Department
 30 MAR 2007
 Cork County Council
 County Hall
 Cork

D EXTENSION REISED	6/02/07
C FURTHER INFO	12/01/07
B REVISIONS BY BVD	24/8/06
A ISSUED FOR COMMENTS	08/AUG/06
Revision	Date

Project
 BRIDE VIEW DEVELOPMENTS
 CURRAHEEN ROAD
 DEVELOPMENT

Drawing
 NO. 1, BRIDGEFIELD GREEN,
 BLOCK 8
 TYPE K
 ELEVATIONS & SECTION

Scale 1:50	Drg.No.	Rev.
Drawn AOK	2272-137 D	
Date 08/8/06	(FILE 2272-134)	

A.J.Ryan
 and Associates
 Consulting Engineers
 14, Union Quay, Cork,
 Tel. 021-4315900 Fax. 021-4315955
 e-mail. mail@ajr.ie