


Note
 10m buffer has been applied to the
 Kilbarry-Knockraha No. 2 110 kV
 transmission line for the purposes of this
 Section 5 Declaration of Exempted
 Development

- End Mast Tower (12.5m - 14m height): End masts are steel lattice towers. They are designed to take the tension of the line in only one direction
- Double Current (DC) Intermediate Mast Tower (22.1m-32.1m height): Double circuit intermediate towers are steel lattice suspension towers which are designed to ensure clearances are maintained on two circuits
- Double Current (DC) Angle Mast Tower: (22m-27m height): Double circuit angle masts are steel lattice tower constructions. They are designed to support directional change and also maintain the required clearances for two circuits.
- Angle Mast Tower (12.5m-14m height): Single circuit angle masts are steel lattice tower constructions. They are designed to support directional change
- Strain Intermediate (INT) Tower (11m-24m height): A strain intermediate tower is a steel lattice tower. They are designed to take the tension of the line in only one direction
- Portal Intermediate Poleset (IMP) (Wooden) (11m-22m height): At 110 kV, these consist of two wooden poles (portal), treated with creosote, with a steel cross arm. The insulators and conductors are supported via this cross arm

Drawing Legend

- Application Boundary
- Knockraha - Kilbarry 110 kV line/ 110 kV Conductor
- 110 kV Structures
- Intermediate Tower Replacement
- Civil works to foundations (and other specified maintenance works)
- Corrective Maintenance Works

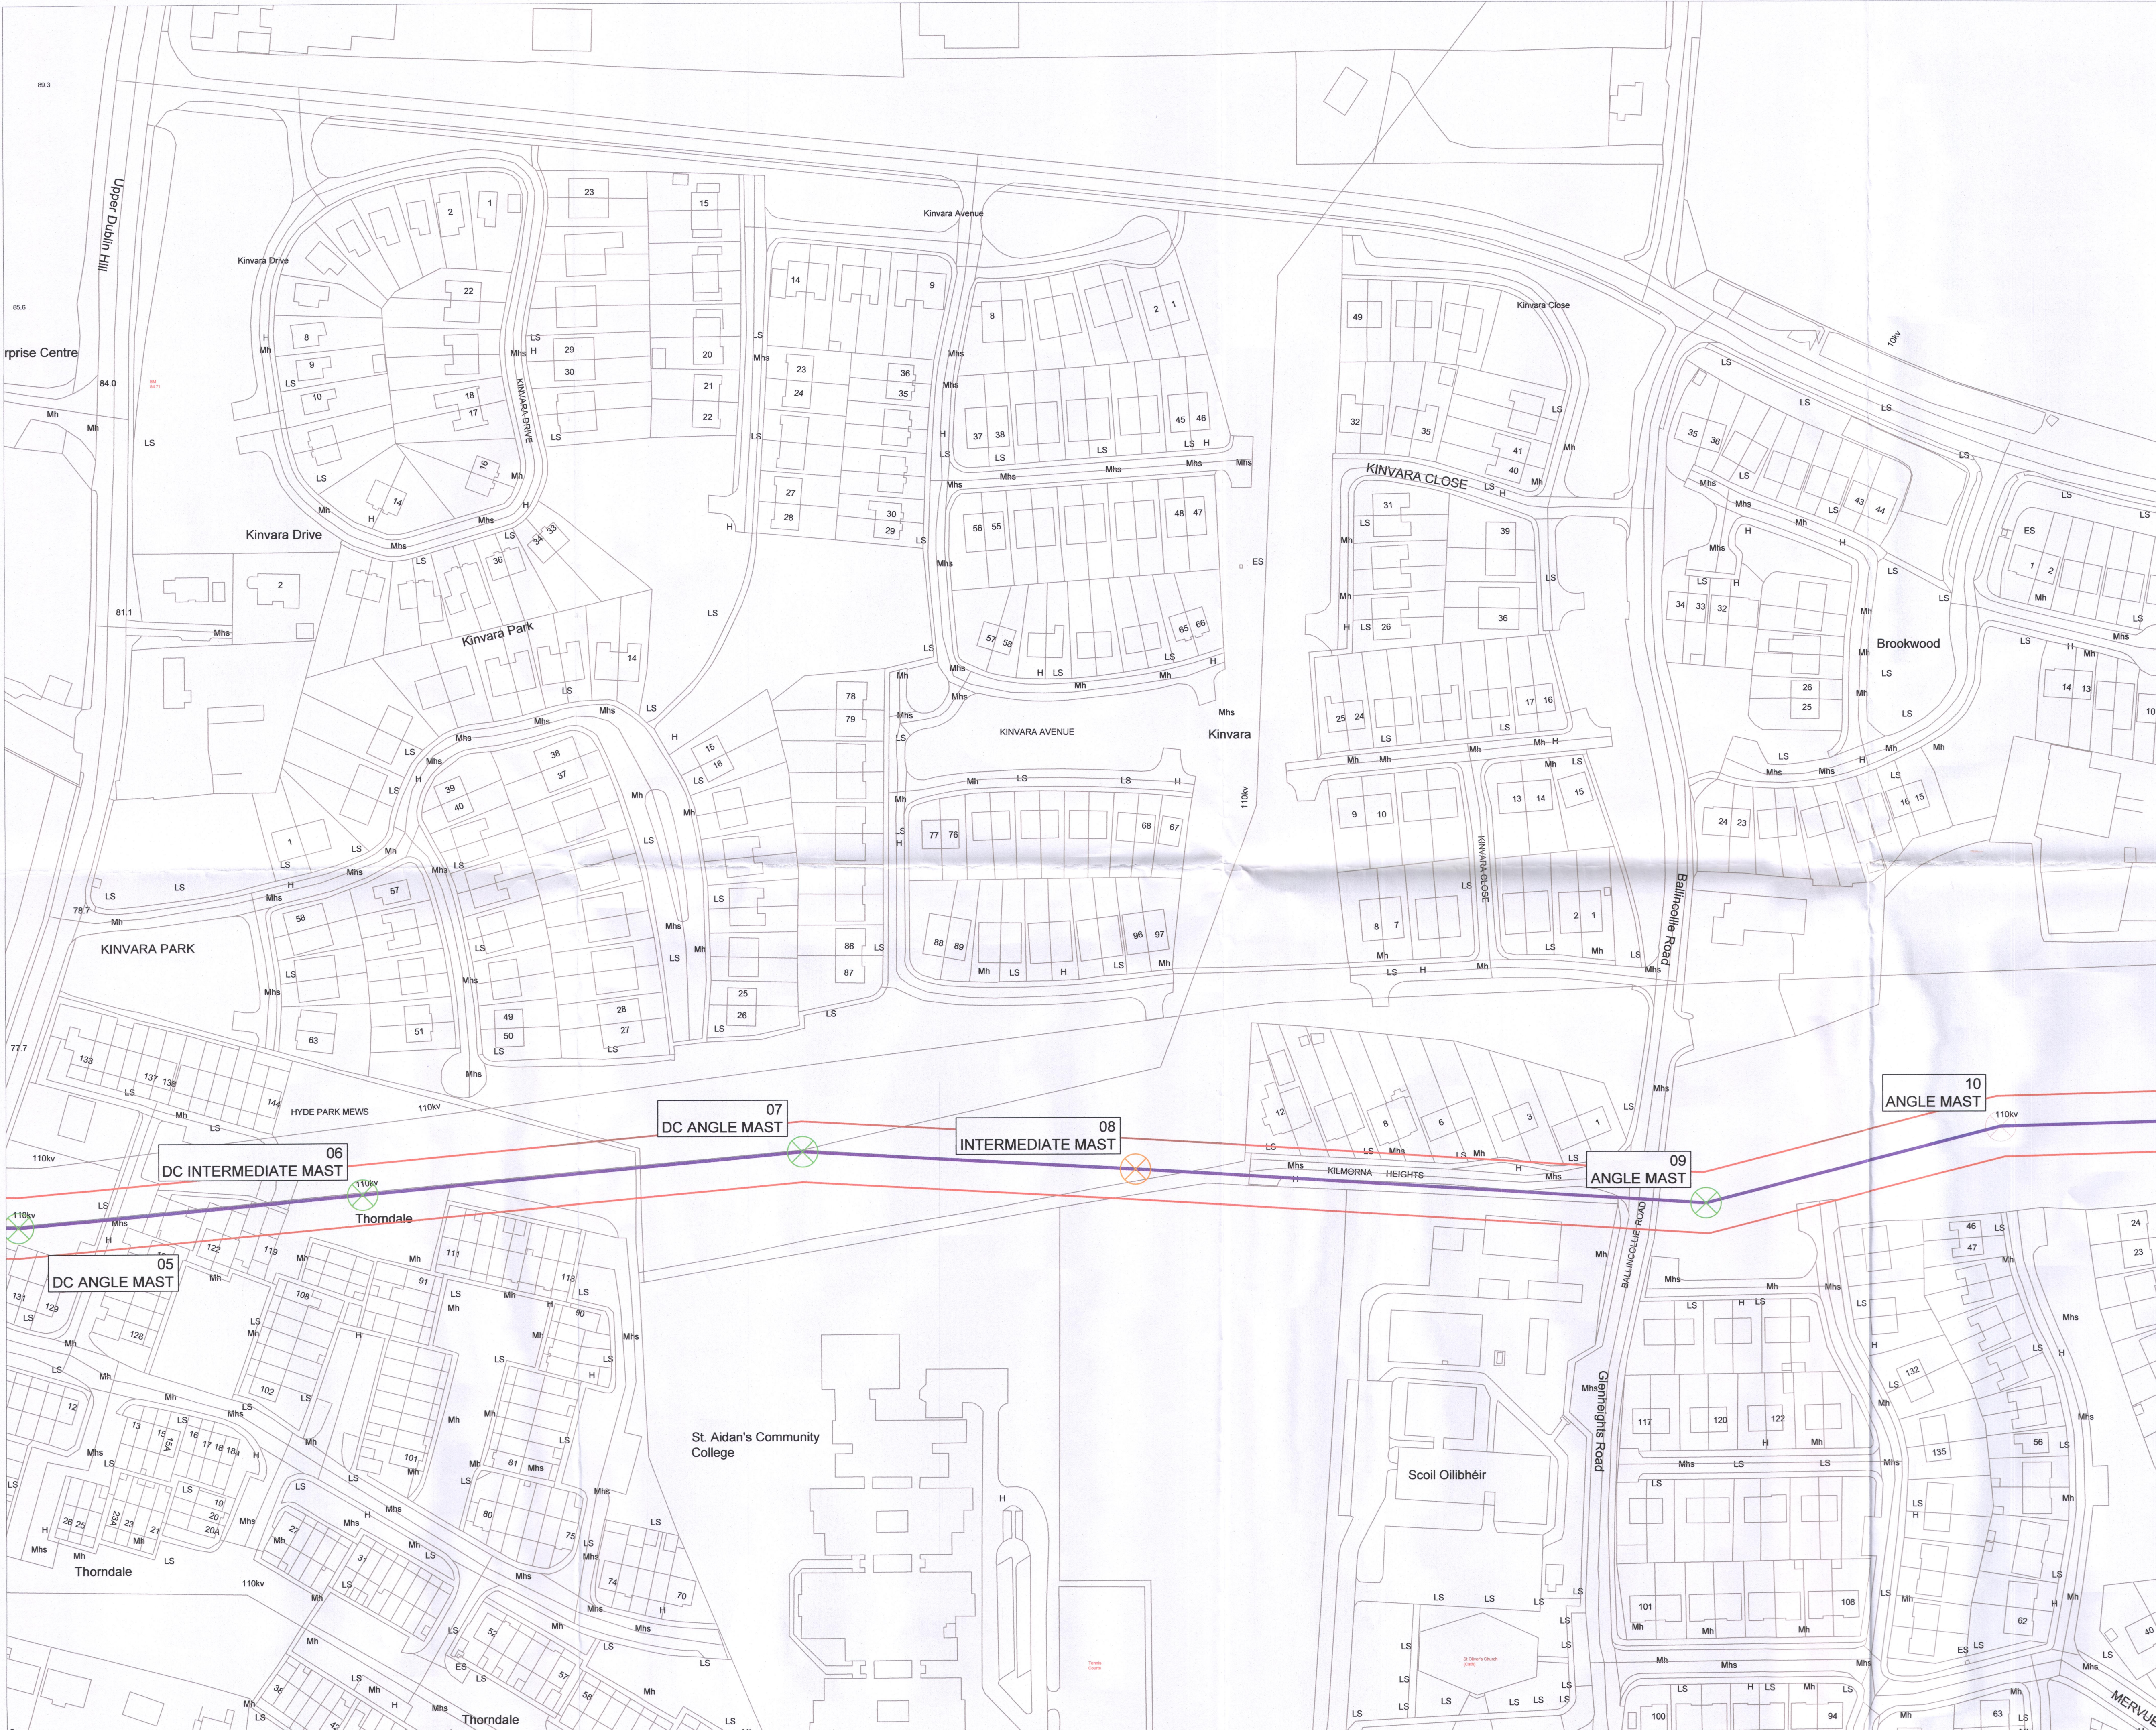

**Infrastructure Site Plans
 Sheet 2 of 10**

PROJECT TITLE:
Kilbarry-Knockraha Line Refurbishment

DRAWING BY:
Joseph O'Brien

CHECKED BY:
Jordan Baxter

PROJECT NO:
200532

DRAWING NO:
200532 - 04

SCALE:
1:1,000 @ A1

DATE:
25.09.2020

OS SHEET No:
6290, 6291, 6292, 6293, 6337, 6338, 6339, 6340

MKO
 Planning and
 Environmental
 Consultants

Tuam Road, Galway
 Ireland, H91 VWB4
 +353 (0) 91 735611
 email: info@www.mkofireland.ie
 Website: www.mkofireland.ie

Ordnance Survey Ireland Licence No. AF0021820© Ordnance Survey Ireland/Government of Ireland