

DO NOT SCALE. WORK TO FINISHED DIMENSIONS ONLY.
 ALL EXISTING DIMENSIONS TO BE CHECKED ON SIGHT. ARCHITECTS LTD
 DRAWING ON AUTOCAD. DRAWING COMPLY WITH BS 1102: PART 5
 LAYERS ON THIS DRAWING COMPLY WITH BS 1102: PART 5




PROPOSED SITE LAYOUT
 SCALE 1:200

GREEN FIELDS

LEE ROAD
 PROPOSED BUS STOP LOCATION

TO CITY

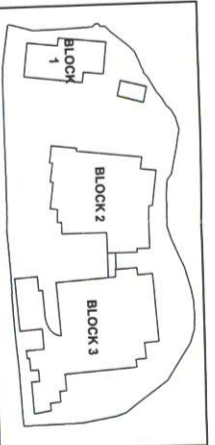

Deady Gahan Architects
 ENGLISH WILKINS LEUNG PARTNERSHIP
 7th FLOOR, 100 BOWEN CONSTRUCTION LIAISON
 100 BOWEN CONSTRUCTION LIAISON

Project: PROPOSED MEDICAL SUITE DEVELOPMENT
 AT THE LEE ROAD, CO. DUBLIN
 FOR BOWEN CONSTRUCTION LIAISON

DATE	REV	BY	DATE	ISSUE FOR CONSTRUCTION
21.05.08	C1	PS	DD	ISSUE FOR CONSTRUCTION

NOTE:
 PLEASE REFER TO JERMYN EGAN LANDSCAPING
 DRAWING J-557407 FOR ALL LANDSCAPING INFORMATION

Drawing title		Date	
PROPOSED SITE SET OUT		DD	21.05.08
Scale	1:200	Drawn	PS
Project No.	06011/007	Checked	DD
Information / Comments	Planning	Revision	C1

Surveyed 1975 - 1996
 Revised 2001 - 2003
 Levelled 1983

Urban/Rural PLACE Map



DESCRIPTION



MAP SCALES


- 1:1000 6382-06 6382-11
- 1:2500 6381-B 6381-D





Produced by Central Bureau Services, Cork
 On behalf of Ordnance Survey Ireland,
 Phoenix Park, Dublin 8.
 Seirbhíon aitheascáil neamhchodairíne eolpóireant
 Shuibhinnácht Ordánais Éireann agus
 Fíliúlas na hÉireann.
 Unauthorised reproduction infringes Ordnance
 Survey Ireland and Government of Ireland
 copyright.

Gach cead ar cásamh. Ní ceadaítear aon chuid
 den fhaisnéis seo a chloipeall, a ailtipeadh in
 a threochur in aon form nár aon bhealach gen
 cead i scríbhinn roimh ré a dhéanfaid an chloipeall.
 All rights reserved. No part of this publication may
 be copied, reproduced or transmitted in any form
 or by any means without the prior written
 permission of the copyright owners.


© Suirbhíreacht Ordánais Éireann, 2003
 © Ordnance Survey Ireland, 2003

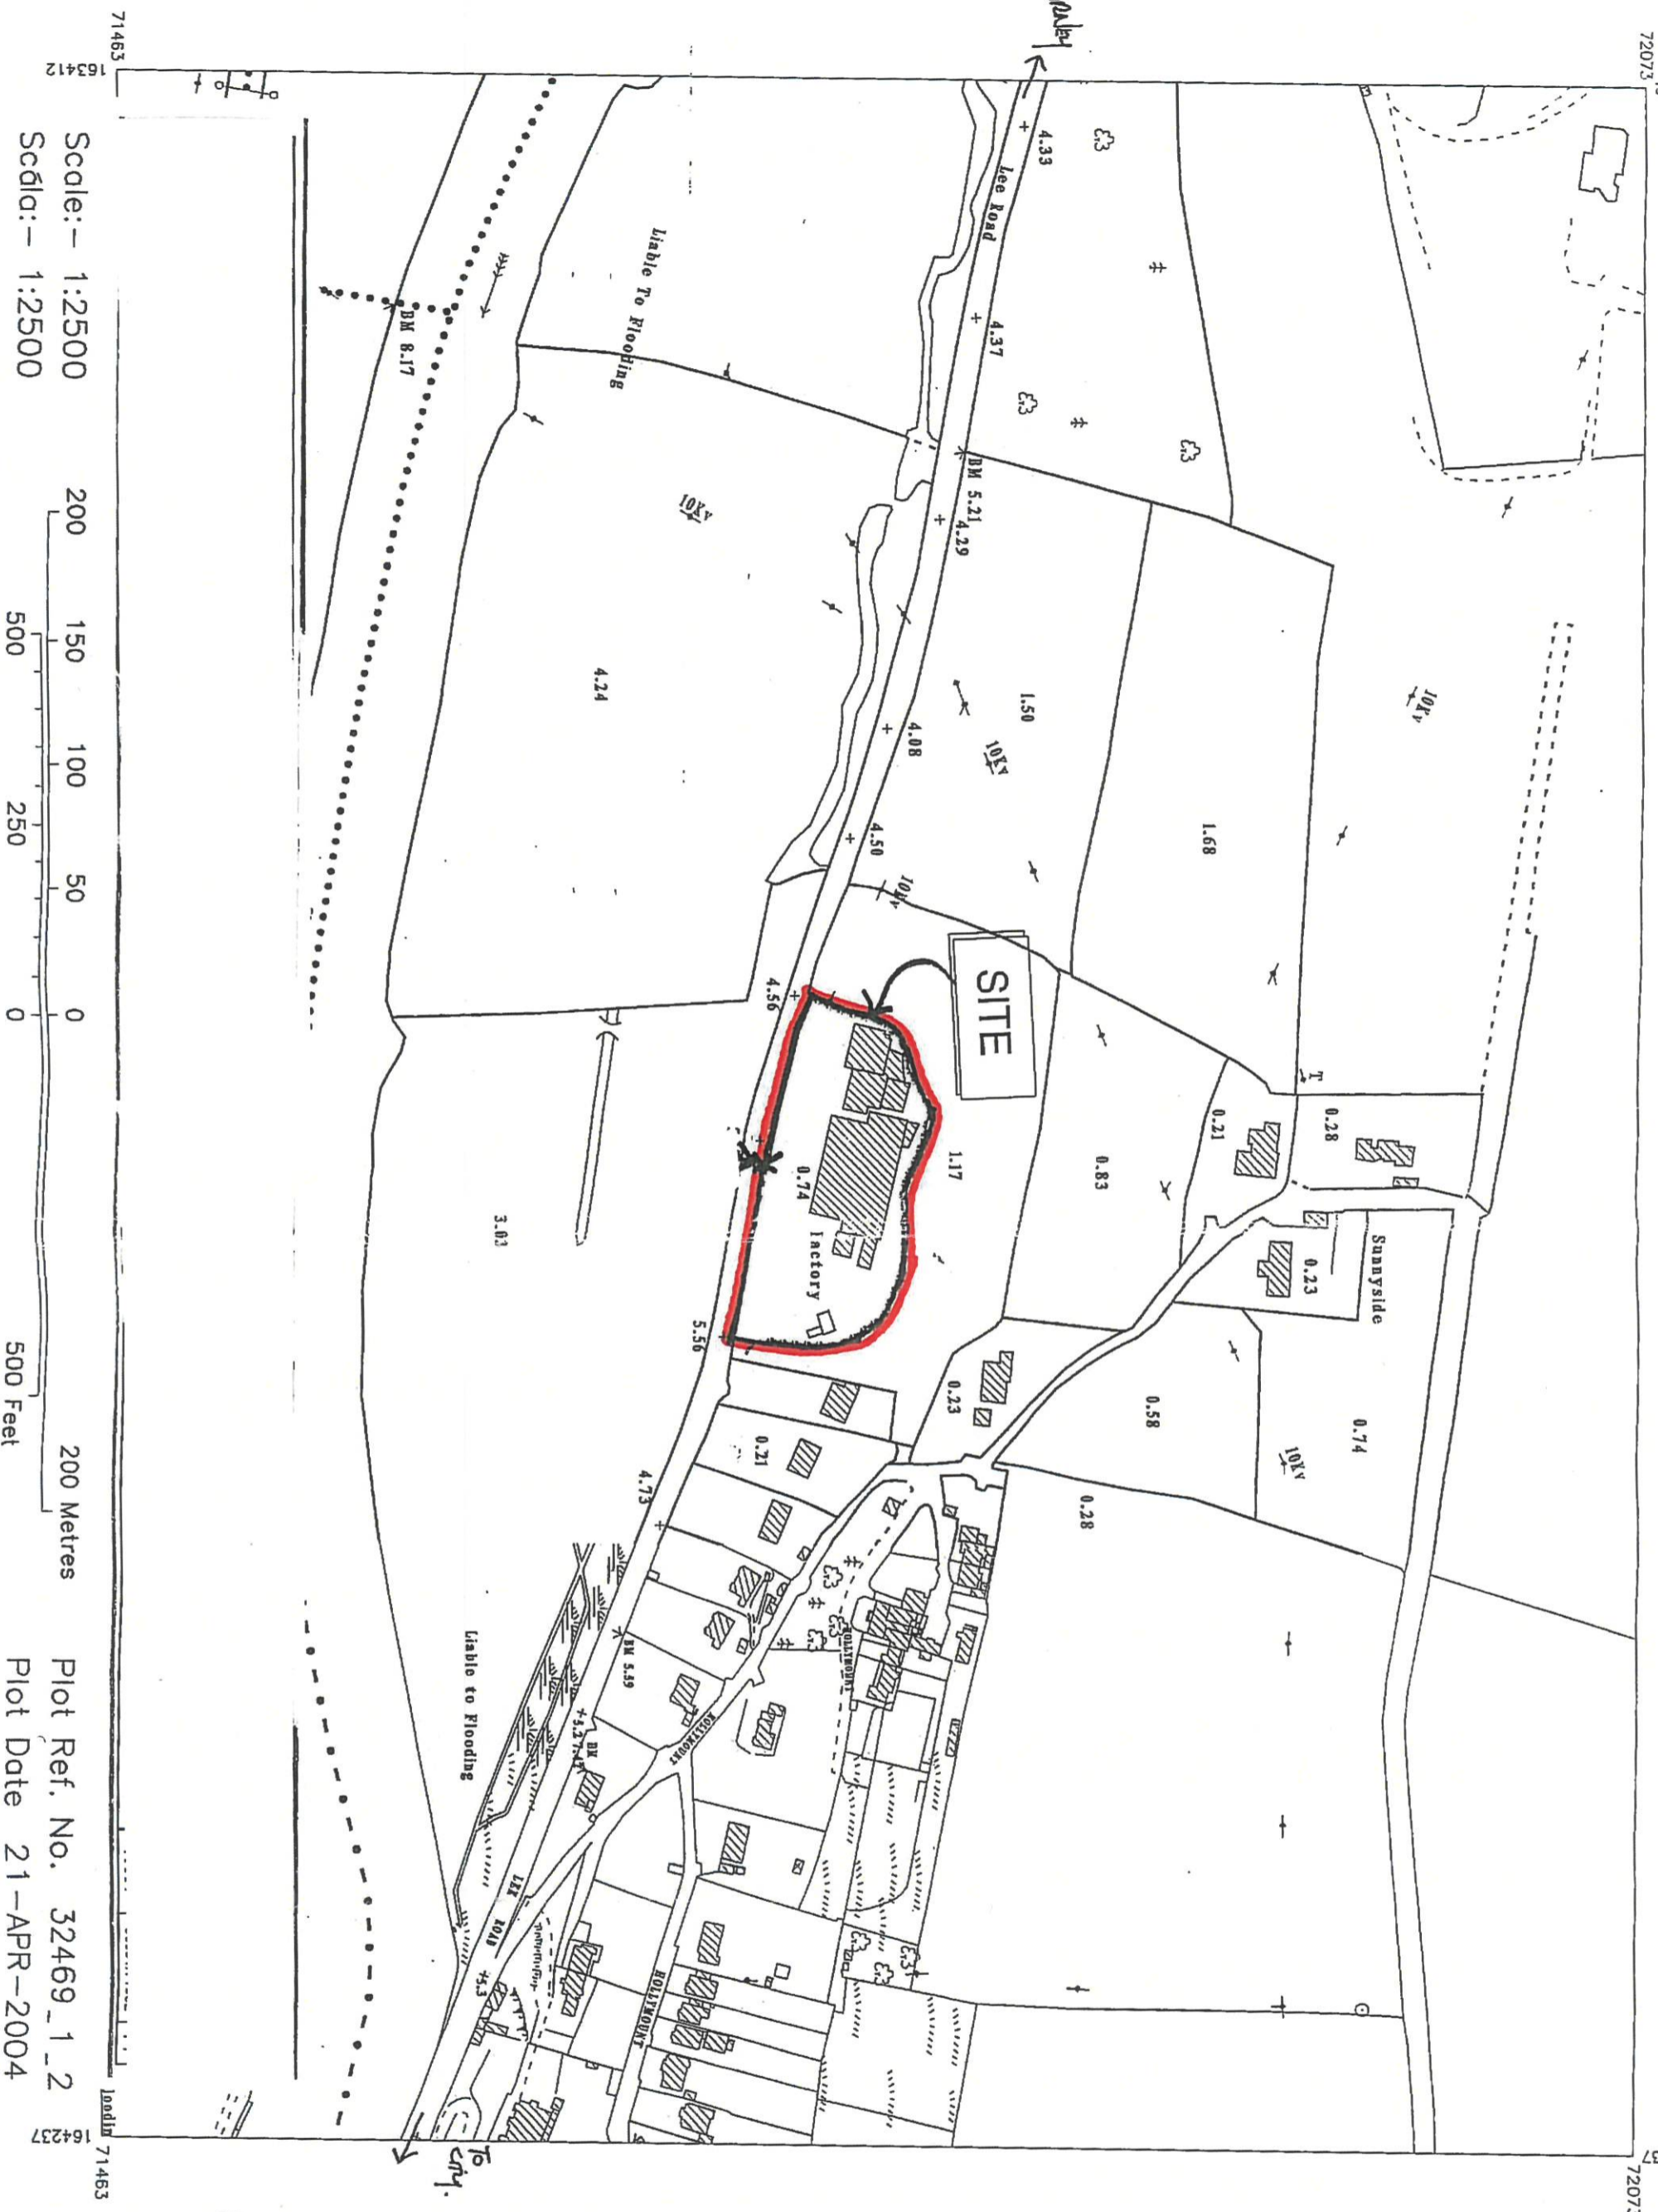


Scale: - 1:2500
 Scale: - 1:2500

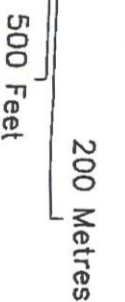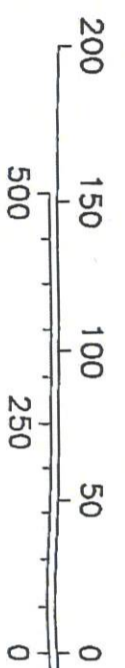

Plot Ref. No. 32469_1_2
 Plot Date 21-APR-2004

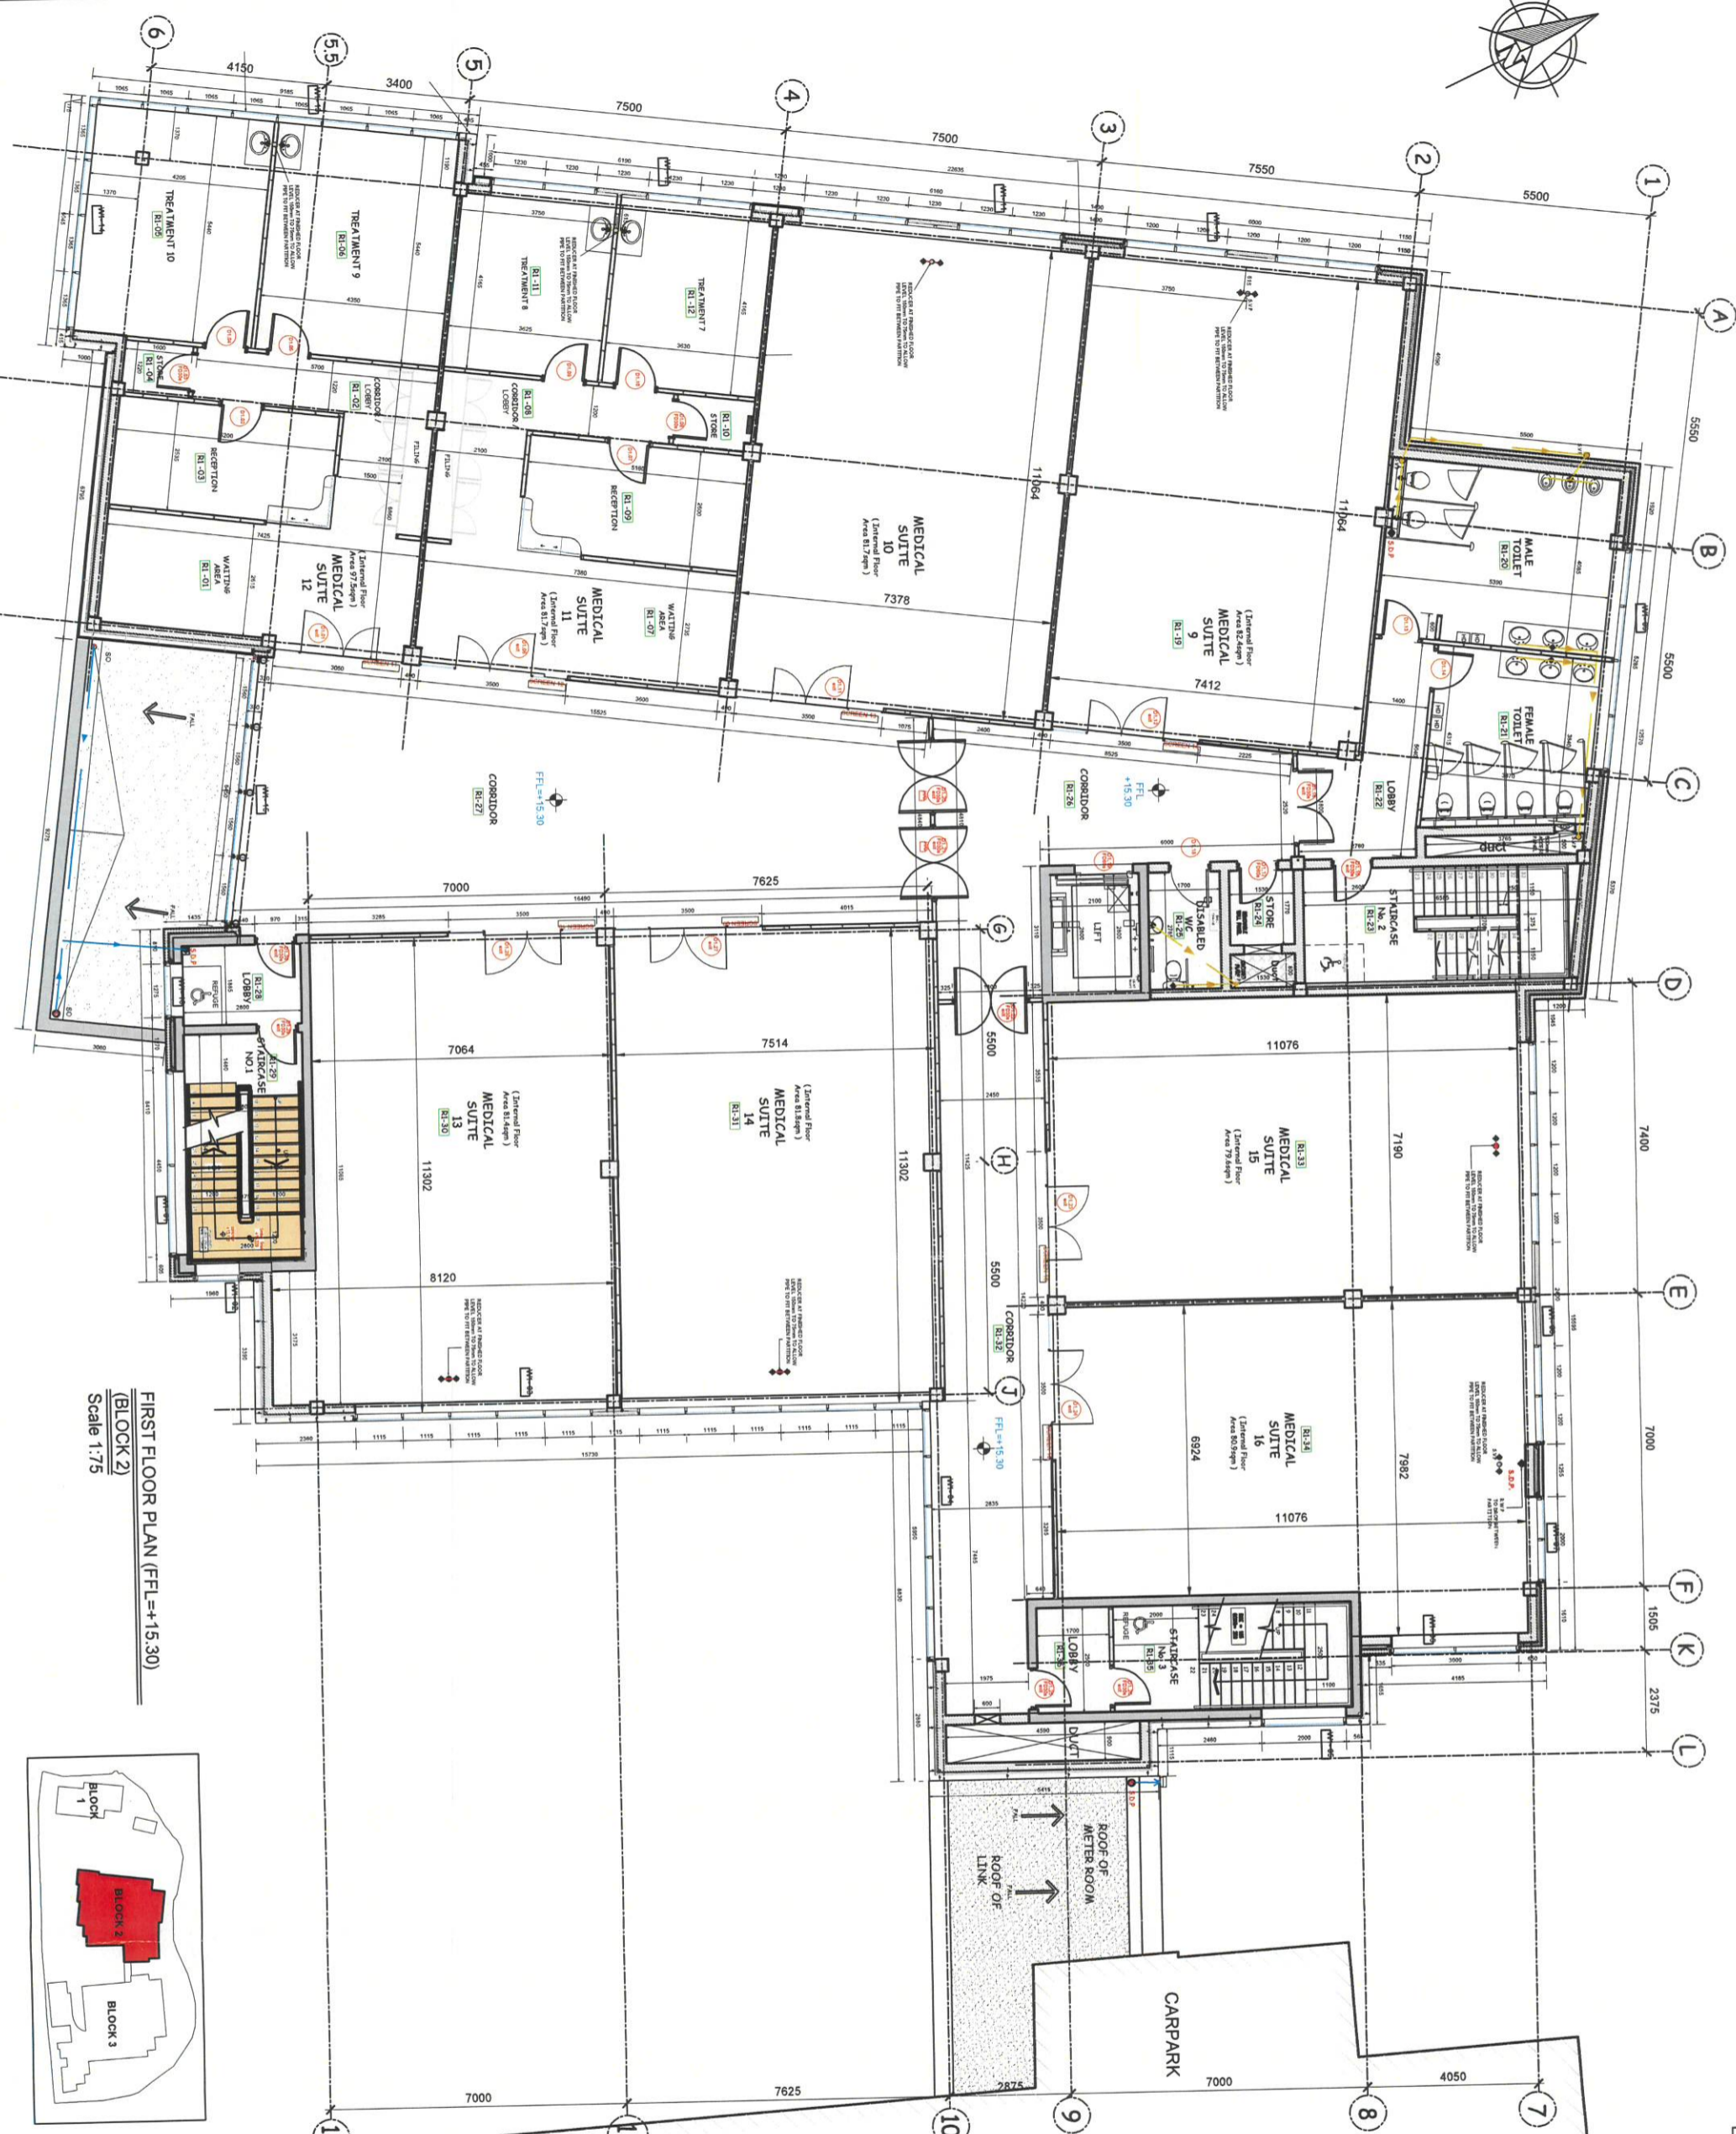

FIRST FLOOR PLAN (FEL+15.30)
(BLOCK 2)
 Scale 1:75

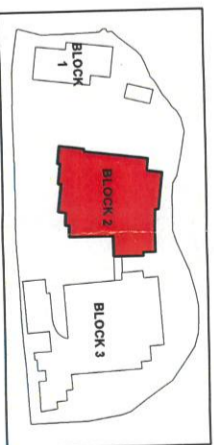

Drawing title		FIRST FLOOR PLAN	
Block		BLOCK 2	
Scale	1:75	Drawn	PS
Project No.	090011/BD/C/202	Dwg. No.	090011/BD/C/202
Revision	C4	Date	28.09.06
Information	Comments	Revision	C4
Planning		Tender	


Project
 LEE ROAD MEDICAL CAMPUS
 AT LEE ROAD, CO. DUBLIN
 FOR LEE ROAD SYMPOCATE COMPANY LTD.




date	rev	name	chk	note
12.10.06	P1	PS	DD	ISSUE FOR PLANNING
21.09.07	T1	PS	DD	ISSUE FOR TENDER
06.02.09	C4	PS	DD	5 CONSULTANT SUITES TO BE FITTED OUT
15.01.09	C3	PS	DD	CONFIRMED SUITES TO BE FITTED OUT
08.11.08	C2	PS	DD	RE-ISSUE FOR CONSTRUCTION
19.06.08	C1	PS	DD	ISSUE FOR CONSTRUCTION
21.09.07	T1	PS	DD	ISSUE FOR TENDER

DO NOT SCALE. WORK TO DIMENSIONS ONLY.
 ALL EXISTING DIMENSIONS TO BE CHECKED ON SITES. ARCHITECTS LTD
 LAYERS ON THIS DRAWING COMPLY WITH BS 1192: PART 5

DO NOT SCALE. WORK TO FIGURED DIMENSIONS ONLY.
 ALL EXISTING DIMENSIONS TO BE CHECKED ON SITE.
 DIMENSIONS ON THIS DRAWING COMPLY WITH BS 1192: PART 3

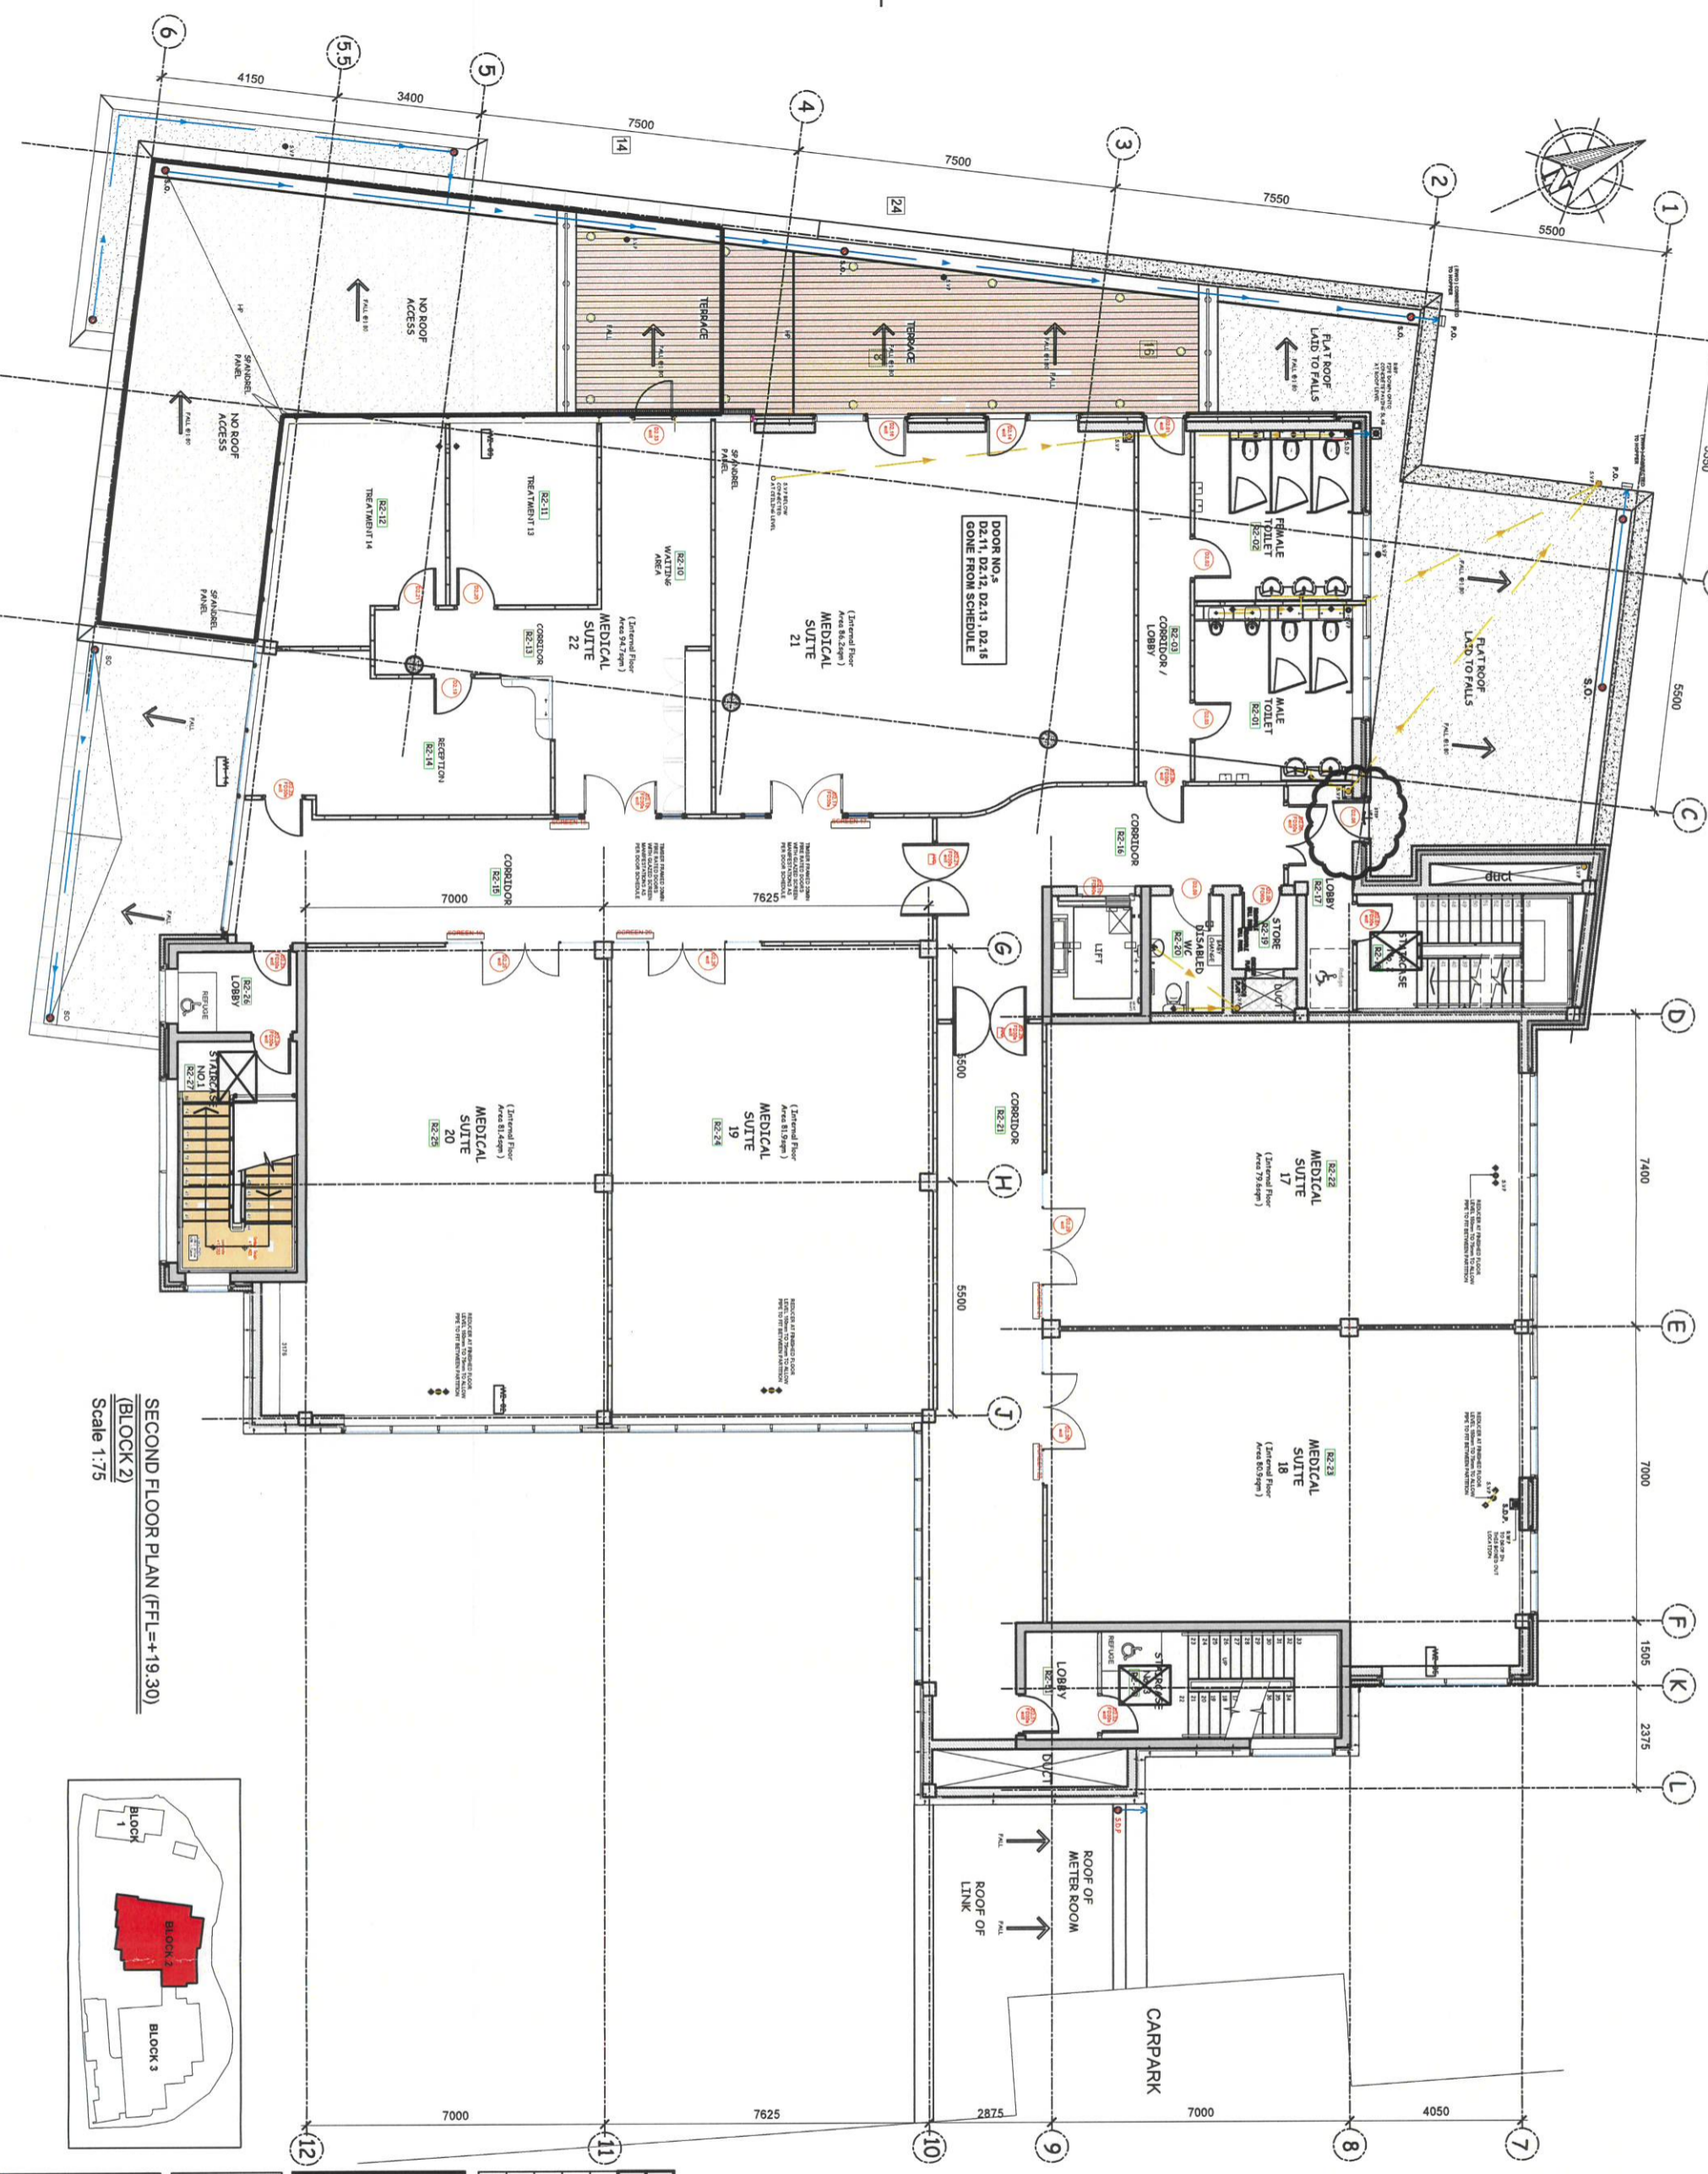

SECOND FLOOR PLAN (F.F.L.=+19.30)
 (BLOCK 2)
 Scale 1:75

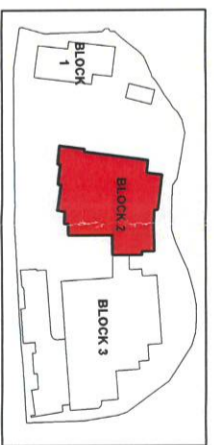


date	rev	name	chk	DD	note
21.09.07	T1	PS	DD	DD	ISSUE FOR TENDER
19.06.08	C1	PS	DD	DD	ISSUE FOR CONSTRUCTION
06.11.08	C2	PS	DD	DD	RE-ISSUE FOR CONSTRUCTION
15.01.09	C3	PS	DD	DD	CONFERRED SUITES TO BE FITTED OUT
05.02.09	C4	PS	DD	DD	5 CONSULTANT SUITES TO BE FITTED OUT
27.02.09	C5	PS	DD	DD	GLAZED DOOR PANEL ADDED TO 2ND FLOOR

Deady Gahan Architects
 EASTERN VILLAGE, LIME HOUSE COTTAGE
 141-151, ABERCROMBIE PLACE, DUBLIN 8
 TEL: 01 454 4000 FAX: 01 454 4010
 EMAIL: INFO@DEADYGAHAN.COM

Project: LEE ROAD MEDICAL CAMPUS
 AT LEE ROAD, CO. CORK
 FOR LEE ROAD SYNDICATE COMPANY LTD.

Information	Comments	Tender
Drawing title	SECOND FLOOR PLAN	
Block	BLOCK 2	
Scale	1:75	
Drawn	PS	Checked
Project No.	09001	Date
Drawn No.	09001/02/03	01.08.07
Revision	CS	

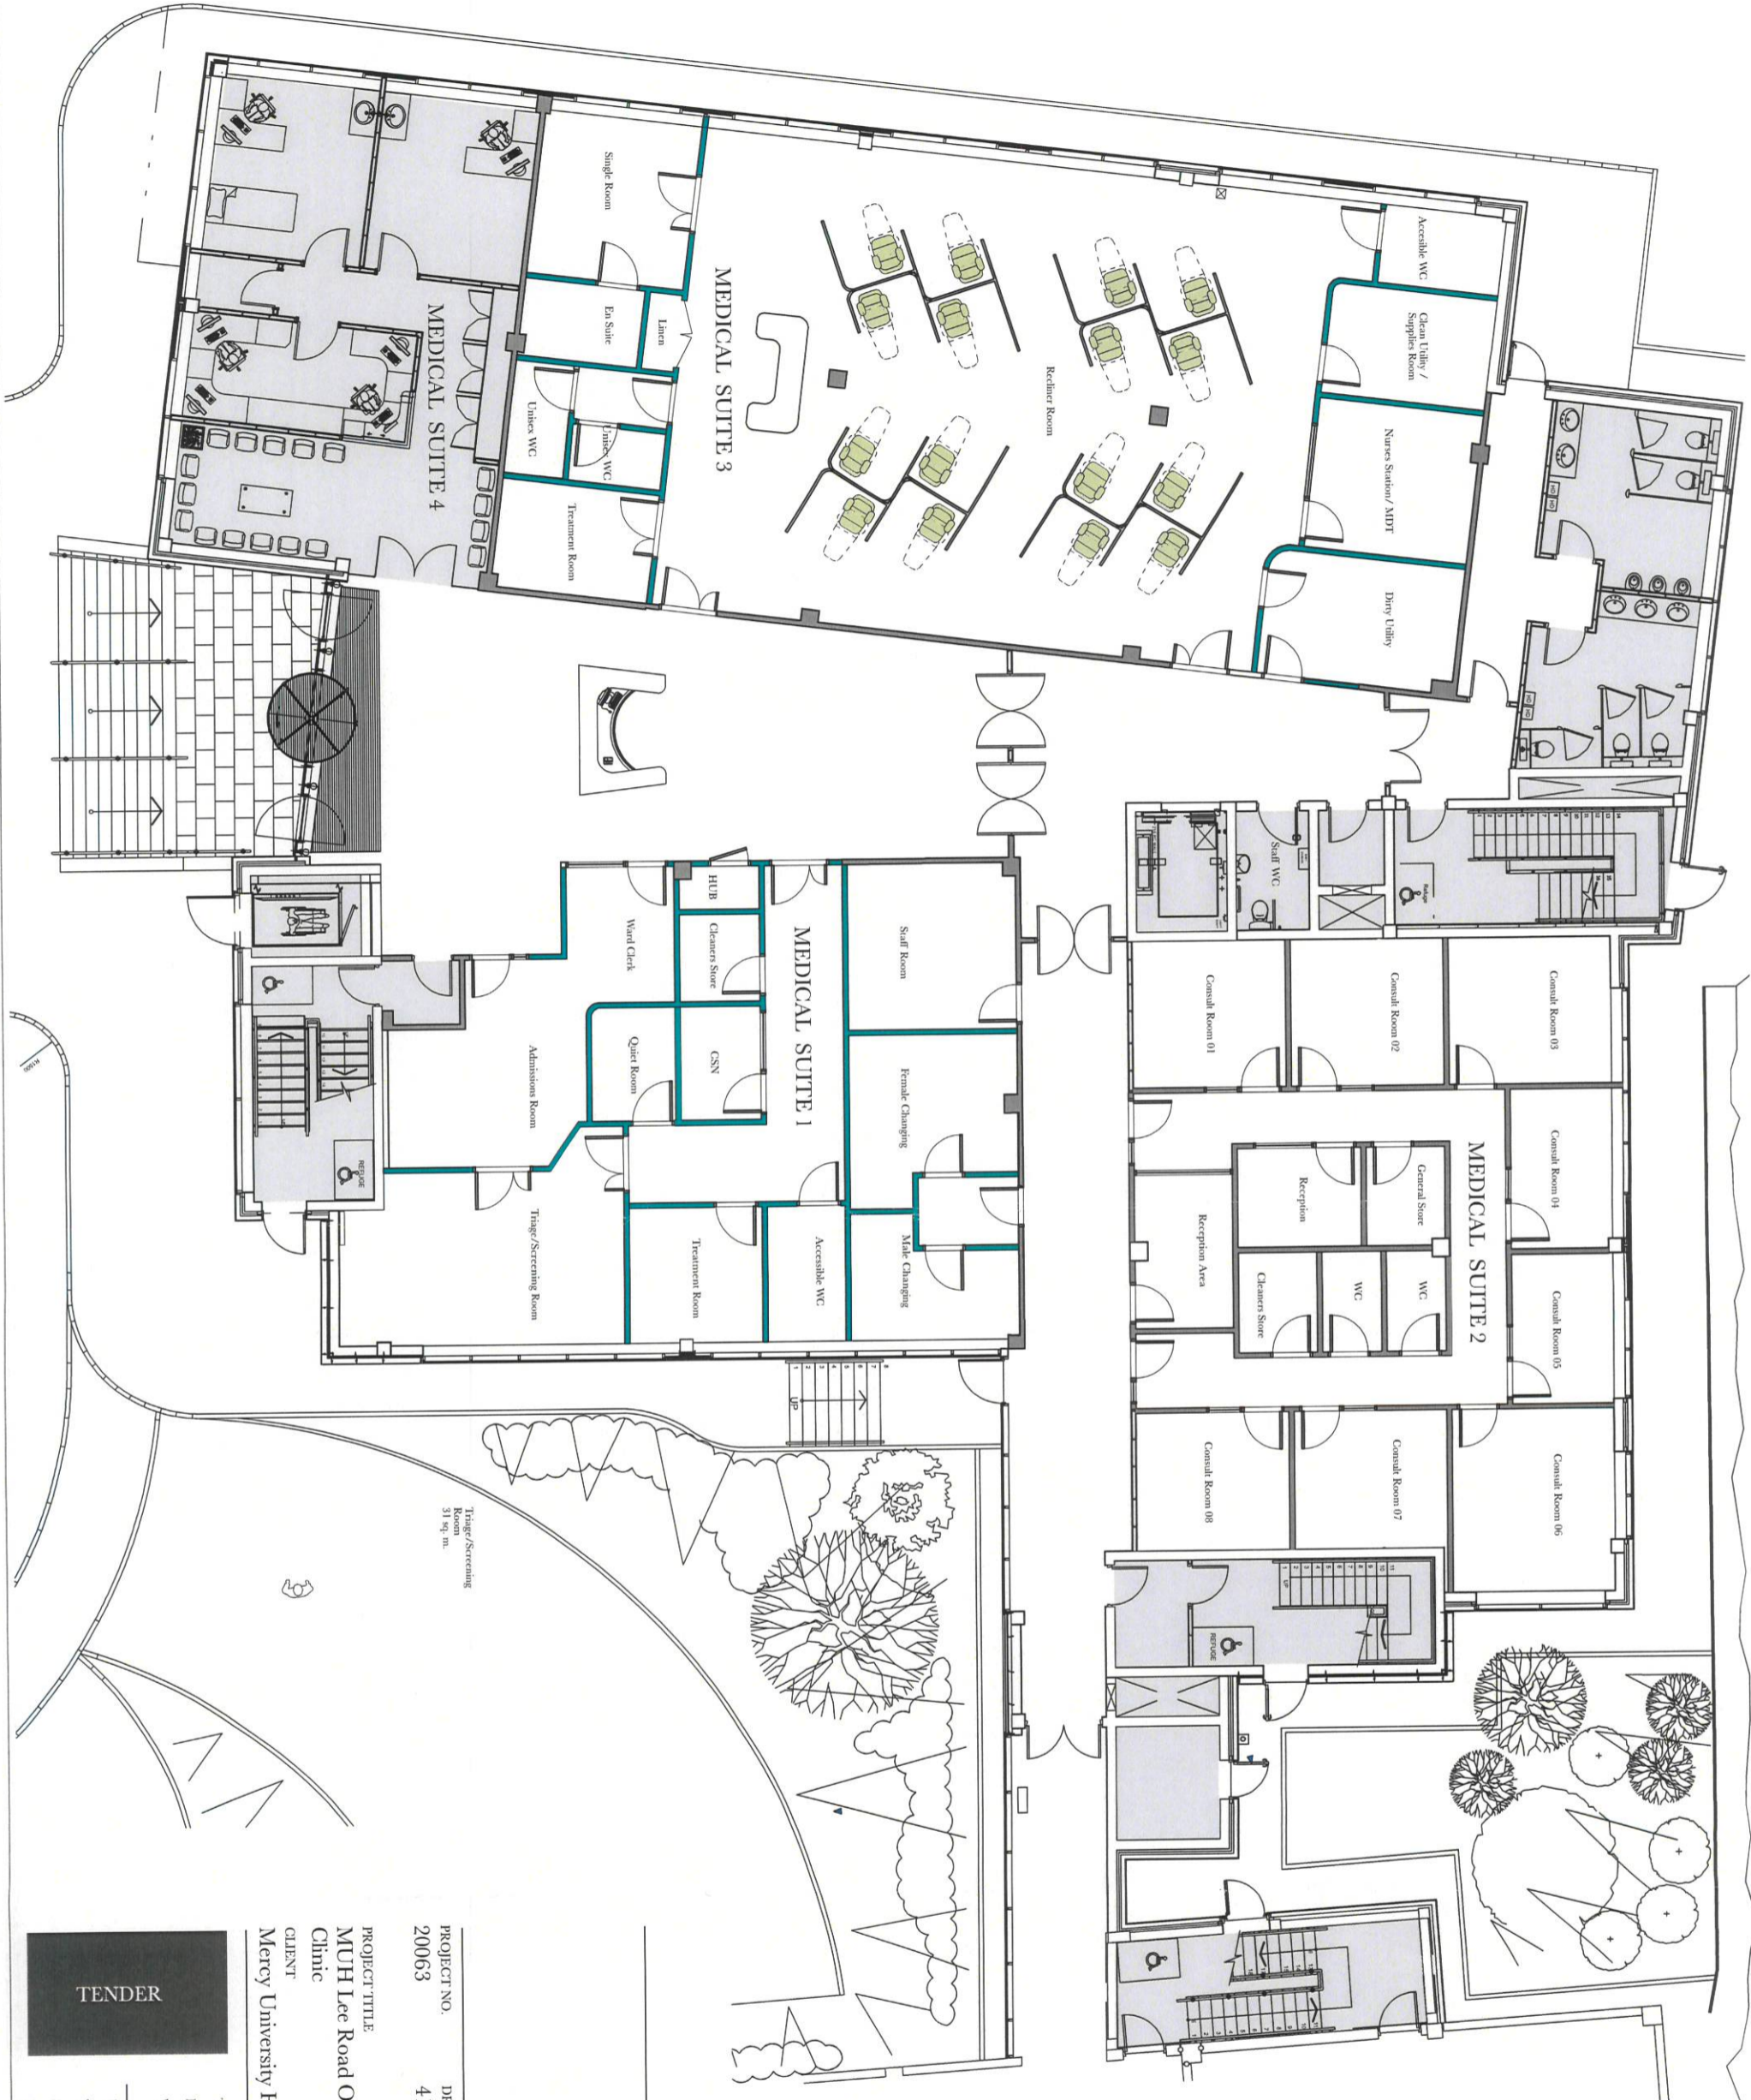

Rev.	Date	Description

PROJECT NO. 20063
 DRAWING NO. 4105
 REVISION T
 DATE Aug 2020
 PROJECT TITLE
MUH Lee Road Oncology Clinic
 CLIENT
Mercy University Hospital
 SCALE 1:150
 Size A3

TENDER
 Unit 34,
 Tank House,
 St. Patrick's Mills,
 Douglas, Cork
 T: 021 429 0984
 E: mail@yelandarchitects.ie
 W: yelandarchitects.ie

 Y E L A N D
 A R C H I T E C T S



Scheme Design documents & drawings are designed in accordance with Client Brief issued/discussed at time of design stage initial briefing. Detailed design development will be required. Scheme Design is subject to site survey and compliance with all necessary statutory approvals.

Rev.	Date	Description

PROJECT NO. 20063 DRAWING NO. 4307 REVISION T DATE Aug 2020


PROJECT TITLE: CUMH Lee Road Block 2
 CLIENT: Fertility Clinic
 HEALTH SERVICE EXECUTIVE SOUTH

DRAWING TITLE: Proposed First Floor Plan
 SCALE: 1:150
 SIZE: A3

T: 021 429 0981
 E: mail@yellandarchitects.ie
 W: yellandarchitects.ie

Unit 34,
 Tank House,
 St. Patrick's Mills,
 Douglas, Cork

TENDER

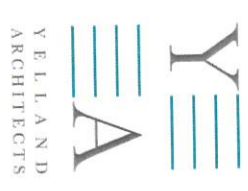



Schematic Design documents & drawings are designed in accordance with Client Brief issued/discussed at time of design stage initial briefing. Detailed design development will be required. Schematic Design is subject to site survey and compliance with all necessary statutory approvals.

Rev.	Date	Description

PROJECT NO.	20063	DRAWING NO.	4308	REVISION	T	DATE	Aug 2020
PROJECT TITLE				DRAWING TITLE			
CUMH Lee Road Block 2				Proposed Second Floor			
Fertility Clinic				Plan			
CLIENT	Health Service Executive South			SCALE	1:150		
					Size	A3	

TENDER

T: 021 429 0984
 E: mail@yellandarchitects.ie
 W: yellandarchitects.ie

Unit 34,
 Tank House,
 St. Patrick's Mills,
 Douglas, Cork

