




Comhairle Cathrach Chorcaí Cork City Council

Halla na Cathrach, Corcaigh - City Hall, Cork - T12 T997

 

10/12/2025

RE: Section 5 Declaration R999/25. Leisureworld, Knockfree Avenue, Churchfield, Cork

A Chara,

With reference to your request for a Section 5 Declaration at the above-named property, received on 3rd of November 2025.

The Question before the Planning Authority is whether the proposed rooftop installation of 6no. Telecommunications antennae, remote radio units (RRU), GPS, support poles, ballast mounts, ladder hooks, cable trays and equipment cabinet and all ancillary site works to provide high-speed wireless data and broadband services at Leisureworld, Knockfree Avenue, Churchfield, Cork is Development and if so is it or is it not Exempted Development?

Having regard particularly to: (a) Sections 2, 3, 4, and 177U of the Planning and Development Act, 2000, as amended; (b) Articles 5, 6 and 9 of the Planning and Development Regulations 2001, as amended; (c) Part 1 of Schedule 2, Exempted Development, with particular reference to Classes 31 (f), (j) and (k); and (d) The planning history of the site, the Planning Authority of Cork City Council has concluded that:



We are Cork.



Comhairle Cathrach Chorcaí

Cork City Council

Halla na Cathrach, Corcaigh - City Hall, Cork - T12 T997

The proposed rooftop installation of 6no. Telecommunications antennae, remote radio units (RRU), GPS, support poles, ballast mounts, ladder hooks, cable trays and equipment cabinet and all ancillary site works to provide high-speed wireless data and broadband services at Leisureworld, Knockfree Avenue, Churchfield, Cork is development, which comes within the conditions and limitations of Class 31 (f) and (k) of Planning and Development Regulations.

Therefore, it **IS DEVELOPMENT** and **IS EXEMPTED DEVELOPMENT**.

Is mise le meas,

Anthony Angelini

Anthony Angelini
Assistant Staff Officer
Planning & Integrated Development
Cork City Council



We are Cork.

PLANNER'S REPORT Ref. 999/25		Cork City Council Planning and Integrated Development
Application type	Section 5 Declaration	
Description	Whether the proposed rooftop installation of 6no. Telecommunications antennae, remote radio units (RRU), GPS, support poles, ballast mounts, ladder hooks, cable trays and equipment cabinet and all ancillary site works to provide high-speed wireless data and broadband services at Leisureworld, Knockfree Avenue, Churchfield, Cork is Development and if so is it or is it not Exempted Development?	
Location	Leisureworld, Knockfree Avenue, Churchfield, Cork	
Recommendation	Development and is Exempted development.	

In this report 'the Act' means the Planning and Development Act 2000 (as amended) and 'the Regulations' means the Planning and Development Regulations 2001 (as amended), unless otherwise indicated.

1. REQUIREMENTS FOR A SECTION 5 DECLARATION

Section 5(1) of the Planning and Development Act 2000 as amended states,

5.—(1) If any question arises as to what, in any particular case, is or is not development or is or is not exempted development within the meaning of this Act, any person may, on payment of the prescribed fee, request in writing from the relevant planning authority a declaration on that question, and that person shall provide to the planning authority any information necessary to enable the authority to make its decision on the matter.

The requirements for making a section 5 declaration are set out in the Act.

2. THE QUESTION BEFORE THE PLANNING AUTHORITY

As per Q2 of the application form:

Whether the proposed rooftop installation of 6no. Telecommunications antennae, remote radio units (RRU), GPS, support poles, ballast mounts, ladder hooks, cable trays and equipment cabinet and all ancillary site works to provide high-speed wireless data and broadband services at leisureworld, Knockfree Avenue, Churchfield, Cork is Development and if so is it or is it not Exempted Development?

3. SITE DESCRIPTION

The S5 application concerns Leisureworld, Knockfree Avenue, Churchfield, Cork is Development and if so is it or is it not Exempted Development?

4. PLANNING HISTORY

No planning history shown on planning enquiry.

5. STATUTORY PROVISIONS

5.1 The Act

Section 2 (1) of the Planning and Development Act, 2000, as amended, defines a statutory undertaker as, in this context: “a person, for the time being, authorised by or under any enactment or instrument under an enactment to - ... (b) provide, or carry out works for the provision of, gas, electricity or telecommunications services,”

Section 3 of the Planning and Development Act, 2000, as amended, defines development as follows:

In this Act, “development” means, except where the context otherwise requires, the carrying out of any works on, in, over or under land or the making of any material change in the use of any structures or other land. Works are defined in that section as: “works” includes any act or operation of construction, excavation, demolition, extension, alteration, repair or renewal and, in relation to a protected structure or proposed protected structure, includes any act or operation involving the application or removal of plaster, paint, wallpaper, tiles or other material to or from the surfaces of the interior or exterior of a structure.

Section 4 states:

(2) (a) The Minister may by regulations provide for any class of development to be exempted development for the purposes of this Act where he or she is of the opinion that— (i) by reason of the size, nature or limited effect on its surroundings, of development belonging to that class, the carrying out of such development would not offend against principles of proper planning and sustainable development,

or

(ii) the development is authorised, or is required to be authorised, by or under any enactment (whether the authorisation takes the form of the grant of a licence, consent, approval or any other type of authorisation) where the enactment concerned requires there to be consultation (howsoever described) with members of the public in relation to the proposed development prior to the granting of the authorisation (howsoever described).

(b) Regulations under paragraph (a) may be subject to conditions and be of general application or apply to such area or place as may be specified in the regulations.

(c) Regulations under this subsection may, in particular and without prejudice to the generality of paragraph (a), provide, in the case of structures or other land used for a purpose of any specified class, for the use thereof for any other purpose being exempted development for the purposes of this Act.

Section 177U (9) concerns the need to screen referrals for Appropriate Assessment issues: (9) In deciding upon F787[a declaration or a referral under section 5] of this Act a planning authority or the Board, as the case may be, shall where appropriate, conduct a screening for appropriate assessment in accordance with the provisions of this section.]

The Planning and Development Regulations, 2001 as amended.

A number of Articles are relevant to the referral:

Article 5 (2) In Schedule 2,

unless the context otherwise requires, any reference to the height of a structure, plant or machinery shall be construed as a reference to its height when measured from ground level, and for that purpose “ground level” means the level of the ground immediately adjacent to the structure, plant or machinery or, where the level of the ground where it is situated or is to be situated is not uniform, the level of the lowest part of the ground adjacent to it.

Article 6. (1)

Subject to article 9, development of a class specified in column 1 of Part 1 of Schedule 2 shall be exempted development for the purposes of the Act, provided that such development complies with the conditions and limitations specified in column 2 of the said Part 1 opposite the mention of that class in the said column

Article 9 (1) Development to which article 6 relates shall not be exempted development for the purposes of the Act— (a) if the carrying out of such development would— (i) contravene a condition attached to a permission under the Act or be inconsistent with any use specified in a permission under the Act,

The section below will consider the Classes of Exempted Development and their limitations.

CLASS 31 The carrying out by a statutory undertaker authorised to provide a Telecommunications service of development consisting of the provision of—

(f) cabinets forming part of a telecommunications system –

Limitation – The volume above the ground-level of any such cabinet shall not exceed 2 cubic metres measured externally.

(k) antennae, including small cell antennae, attached to the following existing structures—

(i) public or commercial buildings (other than education facilities, childcare facilities or hospitals) by way of attachment to roofs, facades, chimneys, chimney pots or vent pipes;

Limitation

1. The antenna shall be attached directly to the structure (other than a structure with a flat roof) and not by way of a supporting fixture.

2. In the case of a structure with a flat roof, a supporting fixture may be used provided that– (a) the fixture does not exceed the height of any existing parapet or railing on the roof by more than 3 metres, and (b) access to the roof is not available to any person other than a person authorised by the statutory undertaker.

3. Where an antenna is attached to the façade of a building or the exterior of a chimney or vent, the colour of the antenna shall match and blend with the colour of such façade, chimney or vent pipe.

4. Where the antenna is hidden inside a chimney pot the existing chimney pot may be replaced by a chimney pot in a suitable material which shall be the same colour, size and shape as the replaced pot, and the antenna shall not protrude beyond the top of the chimney pot.

5. The planning authority in whose functional area the structure on which the antennae will be attached is situated shall be notified by the statutory undertaker in writing of the proposed location of any such structure at least 4 weeks before such attachment.

6. The field strength of any such antenna shall not result in the field strength of the non-ionising radiation emission from the radio installations on the site exceeding the limits specified by the Commission for Communications Regulation.

ASSESSMENT

Section 5 declarations ascertain what is and is not development and if that development is exempted development or not. Therefore, the planning merits of the case or the impacts of exempted development is not a consideration in the assessment.

The question to be considered is whether the erection of the following, is or is not development and is or is not exempted development:

The proposed rooftop installation of 6no. Telecommunications antennae, remote radio units (RRU), GPS, support poles, ballast mounts, ladder hooks, cable trays and equipment cabinet and all ancillary site works to provide high-speed wireless data and broadband services at Leisureworld, Knockfree Avenue, Churchfield, Cork is Development and if so is it or is it not Exempted Development?

The erection of the telecommunications infrastructure involves works. Therefore, the erection of the telecommunications infrastructure is development.

In relation to whether the development is exempted development, the restrictions on exemption under Article 9 must be considered. There does not appear to be a condition restricting the use of the roof of the Churchfield Leisure Centre.

Three (Hutchinson) Limited are statutory undertakers for the purposes of the Planning and Development Act. The company is a licenced suppliers of telecommunications services.

Section 31 (f)	
<p>CLASS 31 <i>The carrying out by a statutory undertaker authorised to provide a Telecommunications service of development consisting of the provision of—</i> <i>(f) cabinets forming part of a telecommunications system –</i></p>	<p><i>The appropriate ground level in this instance is the relevant level of the roof. The dimensions of the cabinet do not exceed 2 cubic metre above ground.</i></p>

Limitation – The volume above the ground-level of any such cabinet shall not exceed 2 cubic metres measured externally.

The cabinet come within the exempted development provisions of Class 31 (f) of the Planning and Development Regulations

<p><i>(k) antennae, including small cell antennae, attached to the following existing structures— (i) public or commercial buildings (other than education facilities, childcare facilities or hospitals) by way of attachment to roofs, facades, chimneys, chimney pots or vent pipes;</i></p>	<p><i>The building is public.</i></p>
<p><i>Limitation 1. The antenna shall be attached directly to the structure (other than a structure with a flat roof) and not by way of a supporting fixture.</i></p>	<p><i>Complies</i></p>
<p><i>2. In the case of a structure with a flat roof, a supporting fixture may be used provided that— (a) the fixture does not exceed the height of any existing parapet or railing on the roof by more than 3 metres, and (b) access to the roof is not available to any person other than a person authorised by the statutory undertaker.</i></p>	<p><i>Complies</i></p>
<p><i>3. Where an antenna is attached to the façade of a building or the exterior of a chimney or vent, the colour of the antenna shall match and blend with the colour of such façade, chimney or vent pipe.</i></p>	<p><i>N/A</i></p>
<p><i>4. Where the antenna is hidden inside a chimney pot the existing chimney pot may be replaced by a chimney pot in a suitable material which shall be the same colour, size and shape as the replaced pot, and the antenna shall not protrude beyond the top of the chimney pot.</i></p>	<p><i>N/A</i></p>
<p><i>5. The planning authority in whose functional area the structure on which the antennae will be attached is situated shall be notified by the statutory undertaker in writing of the proposed location of any such structure at least 4 weeks before such attachment.</i></p>	<p><i>Proposed</i></p>

<p>6. <i>The field strength of any such antenna shall not result in the field strength of the non-ionising radiation emission from the radio installations on the site exceeding the limits specified by the Commission for Communications Regulation.</i></p>	<p><i>To be monitored</i></p>
--	-------------------------------

The proposal comes within the exempted development provisions of Class 31 (k) of the Planning and Development Regulations

CONCLUSION AND DECLARATION

Having regard particularly to: (a) Sections 2, 3, 4, and 177U of the Planning and Development Act, 2000, as amended; (b) Articles 5, 6 and 9 of the Planning and Development Regulations 2001, as amended; (c) Part 1 of Schedule 2, Exempted Development, with particular reference to Classes 31 (f), (j) and (k); and (d) The planning history of the site,

the Planning Authority of Cork City Council has concluded that: (1 The proposed rooftop installation of 6no. Telecommunications antennae, remote radio units (RRU), GPS, support poles, ballast mounts, ladder hooks, cable trays and equipment cabinet and all ancillary site works to provide high-speed wireless data and broadband services at Leisureworld, Knockfree Avenue, Churchfield, Cork is development, which comes within the conditions and limitations of Class 31 (f) and (k) of Planning and Development Regulations.

Therefore, it is development and is Exempted development.

Cork City Council,
City Hall,
Anglesea Street,
Cork,
T12 T997

Our Ref: IE-CO-1069 Leisure World

REGISTERED POST

03/11/2025

APPLICATION FOR DECLARATION OF EXEMPT DEVELOPMENT - THREE IRELAND (HUTCHINSON) LIMITED

APPLICATION BY THE STATUTORY UNDERTAKER OF A PROPOSED DEVELOPMENT IN ACCORDANCE WITH SECTION 5 OF THE PLANNING & DEVELOPMENT ACT 2000 (AS AMENDED) AND ARTICLE 6 OF THE PLANNING AND DEVELOPMENT REGULATIONS 2001 (AS AMENDED) TO UTILISE EXEMPT DEVELOPMENT RIGHTS

INSTALLATION AT: LEISURE WORLD CHURCHFIELD, KNOCKFREE AVENUE, CHURCHFIELD, CO. CORK (ITM X: 566342 Y: 572985)

Dear Sir or Madam,

We, Entrust Limited (T/A Entrust Planning & Environmental) on behalf of our client Three Ireland (Hutchinson) Limited are making this submission to seek a Declaration in accordance with Section 5 of the Planning and Development Act, 2000 (as amended), to determine if the proposed installation of 6 no. telecommunications antennae, remote radio units (RRU's), GPS, support poles, ballast mounts, ladders, cable tray, access platform and equipment cabinet and all ancillary site works, to provide high-speed wireless data and broadband services at Leisure World Churchfield, Knockfree Avenue, Churchfield, Co. Cork constitutes 'exempted development'.

We respectfully request Cork City Council as part of this submission to determine *Whether the proposed rooftop installation of 6 no. telecommunications antennae, remote radio units (RRU's), GPS, support poles, ballast mounts, ladder hooks, cable tray and equipment cabinet and all ancillary site works, to provide high-speed wireless data and broadband services at Leisure World Churchfield, Knockfree Avenue, Churchfield, Co. Cork is development and if so is or is not exempted development'*

Proposal

Three Ireland (Hutchinson) Limited proposes to install electronic communications apparatus / development consisting of 6 no. telecommunications antennae, remote radio units (RRU's), GPS, support poles and outdoor equipment cabinet and all ancillary site works on the roof of Leisure World Churchfield, Knockfree Avenue, Churchfield, Co. Cork (ITM X: 566342 Y: 572985).



Unit 1, First Floor, Oranmore Business Park, Oranmore, Co. Galway, H91 P7X8

T: +353 91 342511 | E: contact@entrust-services.com | W: entrust-services.com

Description of Development

- Installation of 6 no. telecommunication antennae on the rooftop of Leisure World Churchfield.
- An equipment cabinet not measuring more than 2 cubic metres when measured externally
- Ancillary development thereto which includes all RRU's, GPS, ballast mounts, cable tray, ladders, access platform and support poles.

Planning History

Following a search on ePlan, October 2025, no relevant telecommunications planning history was discovered with the proposed site. Detailed below are previous planning applications in the environs of the site.

Planning Ref	Date Received	Description	Decision
1737254	19/01/2017	Permission is sought for the installation of a 3m high lamp post style relief vent stack servicing the existing above ground natural gas pressure reduction unit with all ancillary services and associated site works	Grant

Site and Planning Designations

The proposed development consists of a rooftop structure to be installed on Leisure World in Churchfield Co. Cork, approximately 1.4 kilometres northwest of Cork City centre. The site is zoned as per the Cork City Development Plan 2022-2028 under Zoning Objective 16, Sports Grounds and Facilities, which aims *"to protect, retain and enhance the range and quality of sports facilities and grounds"*. The dominant zoning designation enclosing the site is Zoning Objective O1 Sustainable, Residential Neighbourhoods, which is evidenced by residential estates to the west, north and east. The nearest residential dwelling is approximately 70 m to the west, with rows of terraced housing estates in the environs of the site location. Community facilities including a parochial hall, sports complex, a pre-school and a playground are present in the vicinity of the site, likewise recreational facilities comprising a GAA club and music school.

The site is accessed via the public road, namely, the L-5055 Knockfree Avenue south of the site, to a public entrance to the Leisure World complex.





Figure 1: Proposed site location and nearby land use

The proposal is to install telecommunications on the roof of an existing leisure centre complex in Churchfield, Co. Cork in line with Schedule 2 of the Planning and Development Regulations (as amended). The Cork City Development Plan 2022–2028 supports the provision of telecommunications infrastructure identifying it as a crucial infrastructure for Cork City in terms of international connectivity and economic growth. The siting of the structure aligns with the Telecommunications Antennae and Support Structures Guidelines for Planning Authorities (1996), which encourages the use of tall buildings in hosting telecommunications infrastructure in urban and suburban areas. The use of existing buildings particularly in developed areas, avoids the proliferation of new masts by providing an appropriate line of sight to ‘see’ above the existing built form.

Although the leisure centre is a prominent feature of the local community and landscape, the proposed development will be minor in comparison. The telecommunications equipment will be low profile and furnished in a colour that assimilates with the existing building and the colour of the typical Irish skyline. These measures will aid in integrating the proposal into the rooftop setting. From the perspective of the nearby receptors, development will appear as part of the leisure centre rooftop and will not materially alter the surrounding landscape. The character of the existing leisure centre does not materially change with the facilitation of the proposal. The improved coverage will benefit sensitive receptors in the local area through the provision of high-speed, reliable telecommunications services.

The installation will improve network coverage in the area, providing a reliable mobile service for households, schools, businesses and residents of the community. All works to be carried out are confined to the rooftop of the leisure centre, with consideration of nearby properties in terms of noise emissions and shadowing. The proposal is in



Unit 1, First Floor, Oranmore Business Park, Oranmore, Co. Galway, H91 P7X8

T: +353 91 342511 | E: contact@entrust-services.com | W: entrust-services.com

compliance with relevant public safety standards, including the International Commission on Non - Ionizing Radiation Protection (ICNIRP) guidelines.

The site is outside of any heritage or ecologically sensitive areas with the closest being SMR CO074-017001 approximately 460 m northwest of the site. The closest NIAH building is 500 m southwest, namely, NIAH 20862020 Church of the Ascension Roman Catholic Church. Given the separation distances and existing built form, it is considered that the proposal will not significantly affect these sites during either construction or operation.

Article 9 (1)(a)(vi) restrictions on exemptions of the Regulations states:

“Development to which article 6 relates shall not be exempted development for the purposes of the Act–

(vi) interfere with the character of a landscape, or a view or prospect of special amenity value or special interest, the preservation of which is an objective of a development plan for the area in which the development is proposed or, pending the variation of a development plan or the making of a new development plan, in the draft variation of the development plan or the draft development plan,”

There are no visual sensitivities associated with the proposed site thus it is considered the proposed development will not seriously injure or interfere with the visual amenity of the surrounding landscape. The site is comprehensively screened with the presence of mature trees around the perimeter of the leisure centre complex. In addition, Cork City is renowned for its topographical make up and steep slopes, which aids with mitigating visual concerns regarding the proposed development.



Figure 2: Existing view of the proposed site facing north west on Innishannon Rd



Unit 1, First Floor, Oranmore Business Park, Oranmore, Co. Galway, H91 P7X8

T: +353 91 342511 | E: contact@entrust-services.com | W: entrust-services.com



Figure 3: Aerial image showing the site location and surrounding land use



Figure 4: Designation Map showing the site location and nearby constraints



Unit 1, First Floor, Oranmore Business Park, Oranmore, Co. Galway, H91 P7X8

T: +353 91 342511 | E: contact@entrust-services.com | W: entrust-services.com

Exempt Development

Please accept this submission as a formal application for a Declaration for Exempt Development under Section 5 (1) of the Planning and Development Act 2000 (as amended) “the Act”, where Article 6 of the Planning and Development Regulations 2001-2023 (as amended) “the Regulations” provides that:

“Subject to article 9, development of a class specified in column 1 of Part 1 of Schedule 2 shall be exempted development for the purposes of the Act, provided that such development complies with the conditions and limitations specified in column 2 of the said Part 1 opposite the mention of that class in the said column 1.”

and where Section 2 of the Act defines statutory undertaker as:

“Statutory Undertaker” means a person, for the time being, authorised by or under any enactment or instrument under an enactment to - (a) construct or operate a railway, canal, inland navigation, dock, harbour or airport, (b) provide, or carry out works for the provision of, gas, electricity or telecommunications services, or (c) provide services connected with, or carry out works for the purposes of the carrying on of the activities of, any public undertaking”.

It is considered that this proposal is exempt development in accordance with the Planning & Development Regulations 2001 (as amended 2001-2020). The tables below demonstrate the proposed development’s compliance with SI No. 600, 2001-2020, Schedule 2, Part 1, Class 31 (F) & (K)(i) for development consisting of the attachment of additional antennae to the rooftop of an existing leisure centre.

<p>Conditions and Limitations (F) cabinets forming part of a telecommunications system, & (K) antennae, including small cell antennae, attached to the following existing structures— (i) public or commercial buildings (other than education facilities, childcare facilities or hospitals) by way of attachment to roofs, facades, chimneys, chimney pots or vent pipes;</p>	<p>Compliance with Conditions and Limitations S.I. No. 31 of 2018 Planning and Development (Amendment) (No. 3) Regulations 2018 (F) & (K) (i)</p>
<p>(F) cabinets forming part of a telecommunications system, The volume above the ground-level of any such cabinet shall not exceed 2 cubic metres measured externally.</p>	<p>The proposed cabinet is compliant with the 2 cubic metres limit when measured externally</p>
<p>(K) The antenna shall be attached directly to the structure (other than a structure with a</p>	<p>Not applicable</p>



flat roof) and not by way of a supporting fixture.	
In the case of a structure with a flat roof, a supporting fixture may be used provided that- the fixture does not exceed the height of any existing parapet or railing on the roof by more than 3 metres, and access to the roof is not available to any person other than a person authorised by the statutory undertaker.	(a) the fixture does not exceed the overall height of 3 m above the highest roof level (b) the proposal is compliant with this condition
Where an antenna is attached to the façade of a building or the exterior of a chimney or vent, the colour of the antenna shall match and blend with the colour of such façade, chimney or vent pipe.	Not applicable
Where the antenna is hidden inside a chimney pot the existing chimney pot may be replaced by a chimney pot in a suitable material which shall be the same colour, size and shape as the replaced pot, and the antenna shall not protrude beyond the top of the chimney pot.	Not applicable.
The planning authority in whose functional area the structure on which the antennae will be attached is situated shall be notified by the statutory undertaker in writing of the proposed location of any such structure at least 4 weeks before such attachment.	the proposal is compliant with this condition
The field strength of any such antenna shall not result in the field strength of the non-ionising radiation emission from the radio installations on the site exceeding the limits specified by the Commission for Communications Regulation.	the proposal is compliant with this condition

Information Submitted

In support of this Section 5 Application for a Declaration of Exempt Development, the following information is hereby provided;

1. APPLICANT NAME

Three [Three Ireland (Hutchinson) Limited]

2. AGENT NAME AND ADDRESS FOR ALL CORRESPONDENCE



Unit 1, First Floor, Oranmore Business Park, Oranmore, Co. Galway, H91 P7X8

T: +353 91 342511 | E: contact@entrust-services.com | W: entrust-services.com

3. AGENT CONTACT NAME, PHONE AND EMAIL

4. RELEVANT FEE

Cheque in the sum of €80.00 enclosed

Appendix 1: Cover Letter (This Document)

Appendix 2: Declaration of Exempted Development Application Form

Appendix 3: Drawings indicating the extent of proposed development

We trust all necessary information has been provided to enable the Planning Authority to determine this Application for a Declaration of Exempt Development. If, during the Planning Authority's consideration of this application, any further assistance or information is required, please advise us and we would be more than happy to provide any assistance we can.

Yours Faithfully,

Ciaran McGurk
Entrust Limited
for Three Mobile [Three Ireland (Hutchinson) Limited]



COMHAIRLE CATHRACH CHORCAÍ
CORK CITY COUNCIL

Community, Culture & Placemaking Directorate,
Cork City Council, City Hall, Anglesea Street, Cork.

R-Phost/E-Mail planning@corkcity.ie
Fón/Tel: 021-4924029
Líonra/Web: www.corkcity.ie

SECTION 5 DECLARATION APPLICATION FORM
under Section 5 of the Planning & Development Acts 2000 (as amended)

1. NAME OF PERSON MAKING THE REQUEST

CIARÁN MCGURK

2. POSTAL ADDRESS OF LAND OR STRUCTURE FOR WHICH DECLARATION IS SOUGHT

LEISURE WORLD, KNOCKFREE AVENUE,
CHURCHFIELD,
CO. CORK

3. QUESTION/ DECLARATION DETAILS

PLEASE STATE THE SPECIFIC QUESTION FOR WHICH A DECLARATION IS SOUGHT:

Sample Question: Is the construction of a shed at No 1 Wall St, Cork development and if so, is it exempted development?

Note: only works listed and described under this section will be assessed under the section 5 declaration.

WHETHER THE PROPOSED ROOFTOP INSTALLATION OF 6. NO. TELECOMMUNICATIONS ANTENNAE, REMOTE RADIO UNITS (RRU), GPS, SUPPORT POLES, BALLAST MOUNTS, LADDER HOOKS, CABLE TRAYS, AND EQUIPMENT CABINET AND ALL ANCILLARY SITE WORKS, TO PROVIDE HIGH-SPEED WIRELESS DATA AND BROADBAND SERVICES AT LEISURE WORLD, KNOCKFREE AVENUE, CHURCHFIELD, CO. CORK IS DEVELOPMENT AND IF SO IS OR IS NOT 'EXEMPTED DEVELOPMENT

ADDITIONAL DETAILS REGARDING QUESTION/ WORKS/ DEVELOPMENT:

(Use additional sheets if required).

4. Are you aware of any enforcement proceedings connected to this site?
If so please supply details:

N/A

5. Is this a Protected Structure or within the curtilage of a Protected Structure?

If yes, has a Declaration under Section 57 of the Planning & Development Act 2000 been requested or issued for the property by the Planning Authority?

6. Was there previous relevant planning application/s on this site?
If so please supply details:

PLANNING REF: 1737254

7. APPLICATION DETAILS


Answer the following if applicable. Note: Floor areas are measured from the inside of the external walls and should be indicated in square meters (sq. M)

(a) Floor area of existing/proposed structure/s		
(b) If a domestic extension, have any previous extensions/structures been erected at this location after 1 st October, 1964, (including those for which planning permission has been obtained)?	Yes <input type="checkbox"/>	No <input type="checkbox"/>
If yes, please provide floor areas. (sq m)		
(c) If concerning a change of use of land and / or building(s), please state the following:		
Existing/ previous use (please circle)	Proposed/existing use (please circle)	

7. LEGAL INTEREST

Please tick appropriate box to show applicant's legal interest in the land or structure	A. Owner <input type="checkbox"/>	B. Other <input checked="" type="checkbox"/>
Where legal interest is 'Other', please state your interest in the land/structure in question	LEASEHOLDER	
If you are not the legal owner, please state the name of the owner if available	CORK CITY COUNCIL	

8. I / We confirm that the information contained in the application is true and accurate:

 

CONFIDENTIAL CONTACT DETAILS

These details will not be made available to the public.

9. Applicant:

[Redacted area]

10. Person/Agent acting on behalf of the Applicant (if any):

[Redacted area]

Should all correspondence be sent to the above address? (Please note that if the answer is 'No', all correspondence will be sent to the Applicant's address)	Yes <input checked="" type="checkbox"/> No <input type="checkbox"/>
--	---

11. Owner Details (if the applicant above is not the legal owner):

[Redacted area]

12. ADDITIONAL CONTACT DETAILS

The provision of additional contact information such as email addresses or phone numbers is voluntary and will only be used by the Planning Authority to contact you should it be deemed necessary for the purposes of administering the application.

Tel. No. _____

Mobile No. _____

Email Address: _____

For Office Use Only: File Ref. No. _____

ADVISORY NOTES:

The application must be accompanied by the required fee of €80. Payment may be made at the Cork City Council cash desk, by cheque, by telephone with a credit/debit card, or by electronic fund transfer.

The application should be accompanied by a site location map which is based on the Ordnance Survey map for the area, is a scale not less than 1:1000 and it shall clearly identify the site in question.

Sufficient information should be submitted to enable the Planning Authority to make a decision. If applicable, any plans submitted should be to scale and based on an accurate survey of the lands/structure in question.

The application should be sent to the following address:

**The Development Management Section, Community, Culture & Placemaking
Directorate, Cork City Council, City Hall, Anglesea Street, Cork.**

Please email planning@corkcity.ie with any queries.

- The Planning Authority may request other person(s) other than the applicant to submit information on the question which has arisen and on which the declaration is sought.
- Any person issued with a declaration may on payment to An Bord Pleanála refer a declaration for review by the Board within 4 weeks of the date of the issuing of the declaration.
- In the event that no declaration is issued by the Planning Authority, any person who made a request may on payment to the Board of such a fee as may be prescribed, refer the question for decision to the Board within 4 weeks of the date that a declaration was due to be issued by the Planning Authority.

The application form and advisory notes are non-statutory documents prepared by Cork City Council for the purpose of advising as to the type information is normally required to enable the Planning Authority to issue a declaration under Section 5. This document does not purport to be a legal interpretation of the statutory legislation nor does it state to be a legal requirement under the Planning and Development Act 2000 as amended, or Planning and Development Regulations 2001 as amended.

DATA PROTECTION

"Cork City Council is committed to fulfilling its obligations imposed by the Data Protection Acts 1988 to 2018 and the GDPR. Our privacy statement and data protections policy is available at <https://www.corkcity.ie/en/council-services/public-info/odpr/>

We request that you read these as they contain important information about how we process personal data.

1. Plan, drawings and maps accompanying an application for a Section 5 Declaration on exempted development shall all be in metric scale and comply with the following requirements:-

* NOTE 2 COPIES OF PLANS AND PARTICULARS ARE REQUIRED


- (a) site or layout plans shall be drawn to a scale of not less than 1:500 (which shall be indicated thereon), the site boundary shall be clearly delineated in red, and buildings, roads, boundaries, septic tanks and percolation areas, bored wells, significant tree stands and other features on, adjoining or in the vicinity of the land or structure to which the application relates shall be shown, land which adjoins, abuts or is adjacent to the land to be developed and which is under the control of the applicant or the person who owns the land, which is subject of the application, shall be outlined in blue and wayleaves shall be shown in yellow,
 - (b) other plans, elevations and sections shall be drawn to a scale of not less than 1:200 (which shall be indicated thereon), or such scale as may be agreed with the Planning Authority prior to the submission of the application in any particular case,
 - (c) the site layout plan and other plans shall show the level or contours, where applicable, of any land and the proposed structures relative to Ordnance survey datum or a temporary local benchmark,
 - (d) drawings of elevations of any proposed structure shall show the main features of any buildings which would be contiguous to the proposed structure if it were erected, whether on the application site or in the vicinity at a scale of not less than 1:200, as may be appropriate,
 - (e) plans relating to works comprising reconstruction, alteration or extension of a structure shall be so marked or coloured as to distinguish between the existing structure and the works proposed,
 - (f) plans and drawings of floor plans, elevations and sections shall indicate in figures the principal dimensions (including overall height) of any proposed structure and the site, and site layout plans shall indicate the distances of any such structure from the boundaries of the site,
 - (g) any map or plan which is based on an Ordnance Survey map shall indicate the relevant Ordnance survey sheet number,
 - (h) the north point shall be indicated on all maps and plans other than drawings of elevations and sections,
 - (i) plans and drawings shall indicate the name and address of the person by whom they were prepared.
2. An application for development consisting of or comprising the carrying out of works to a protected structure, or proposed protected structure or to the exterior of a structure which is located within an architectural conservation area in a draft of a proposed development plan or a proposed variation of a development plan, shall, in addition to meeting the requirements above, be accompanied by such photographs, plans and other particulars as are necessary to show how the development would affect the character of the structure.
3. A planning authority may, by notice in writing, require an applicant to provide additional copies of any plan, drawing, map, photograph or other particular, which accompanies the application.

THIS DRAWING MAY NOT BE DISTRIBUTED, DISCLOSED, COPIED, DUPLICATED, PASSED ON, PROCESSED AND/OR OTHERWISE DEALT WITH, IN ANY FORM WHATSOEVER, WITHOUT THE EXPRESS WRITTEN PERMISSION OF AN AUTHORISED SIGNATORY OF THREE IRELAND SERVICES (HUTCHISON) LIMITED.

THE OWNERSHIP, PROCESSES AND INTER ALIA THE SPECIFICATIONS OF THIS DRAWING ARE PROPRIETARY TO AND REMAIN THE PROPERTY OF WITH THE THREE IRELAND (HUTCHISON) DESIGN DEPARTMENT.

ROLLOUT 2022

Site Centre/Mast Location Coordinates	
Irish Grid E	166389
N	072946
ITM E	566342
N	572985
WGS84 Lat	51.907995
Lon	-8.489160
Site Entrance Coordinates	
Irish Grid E	166499
N	072937
ITM E	566452
N	572976
WGS84 Lat	51.907921
Lon	-8.487560

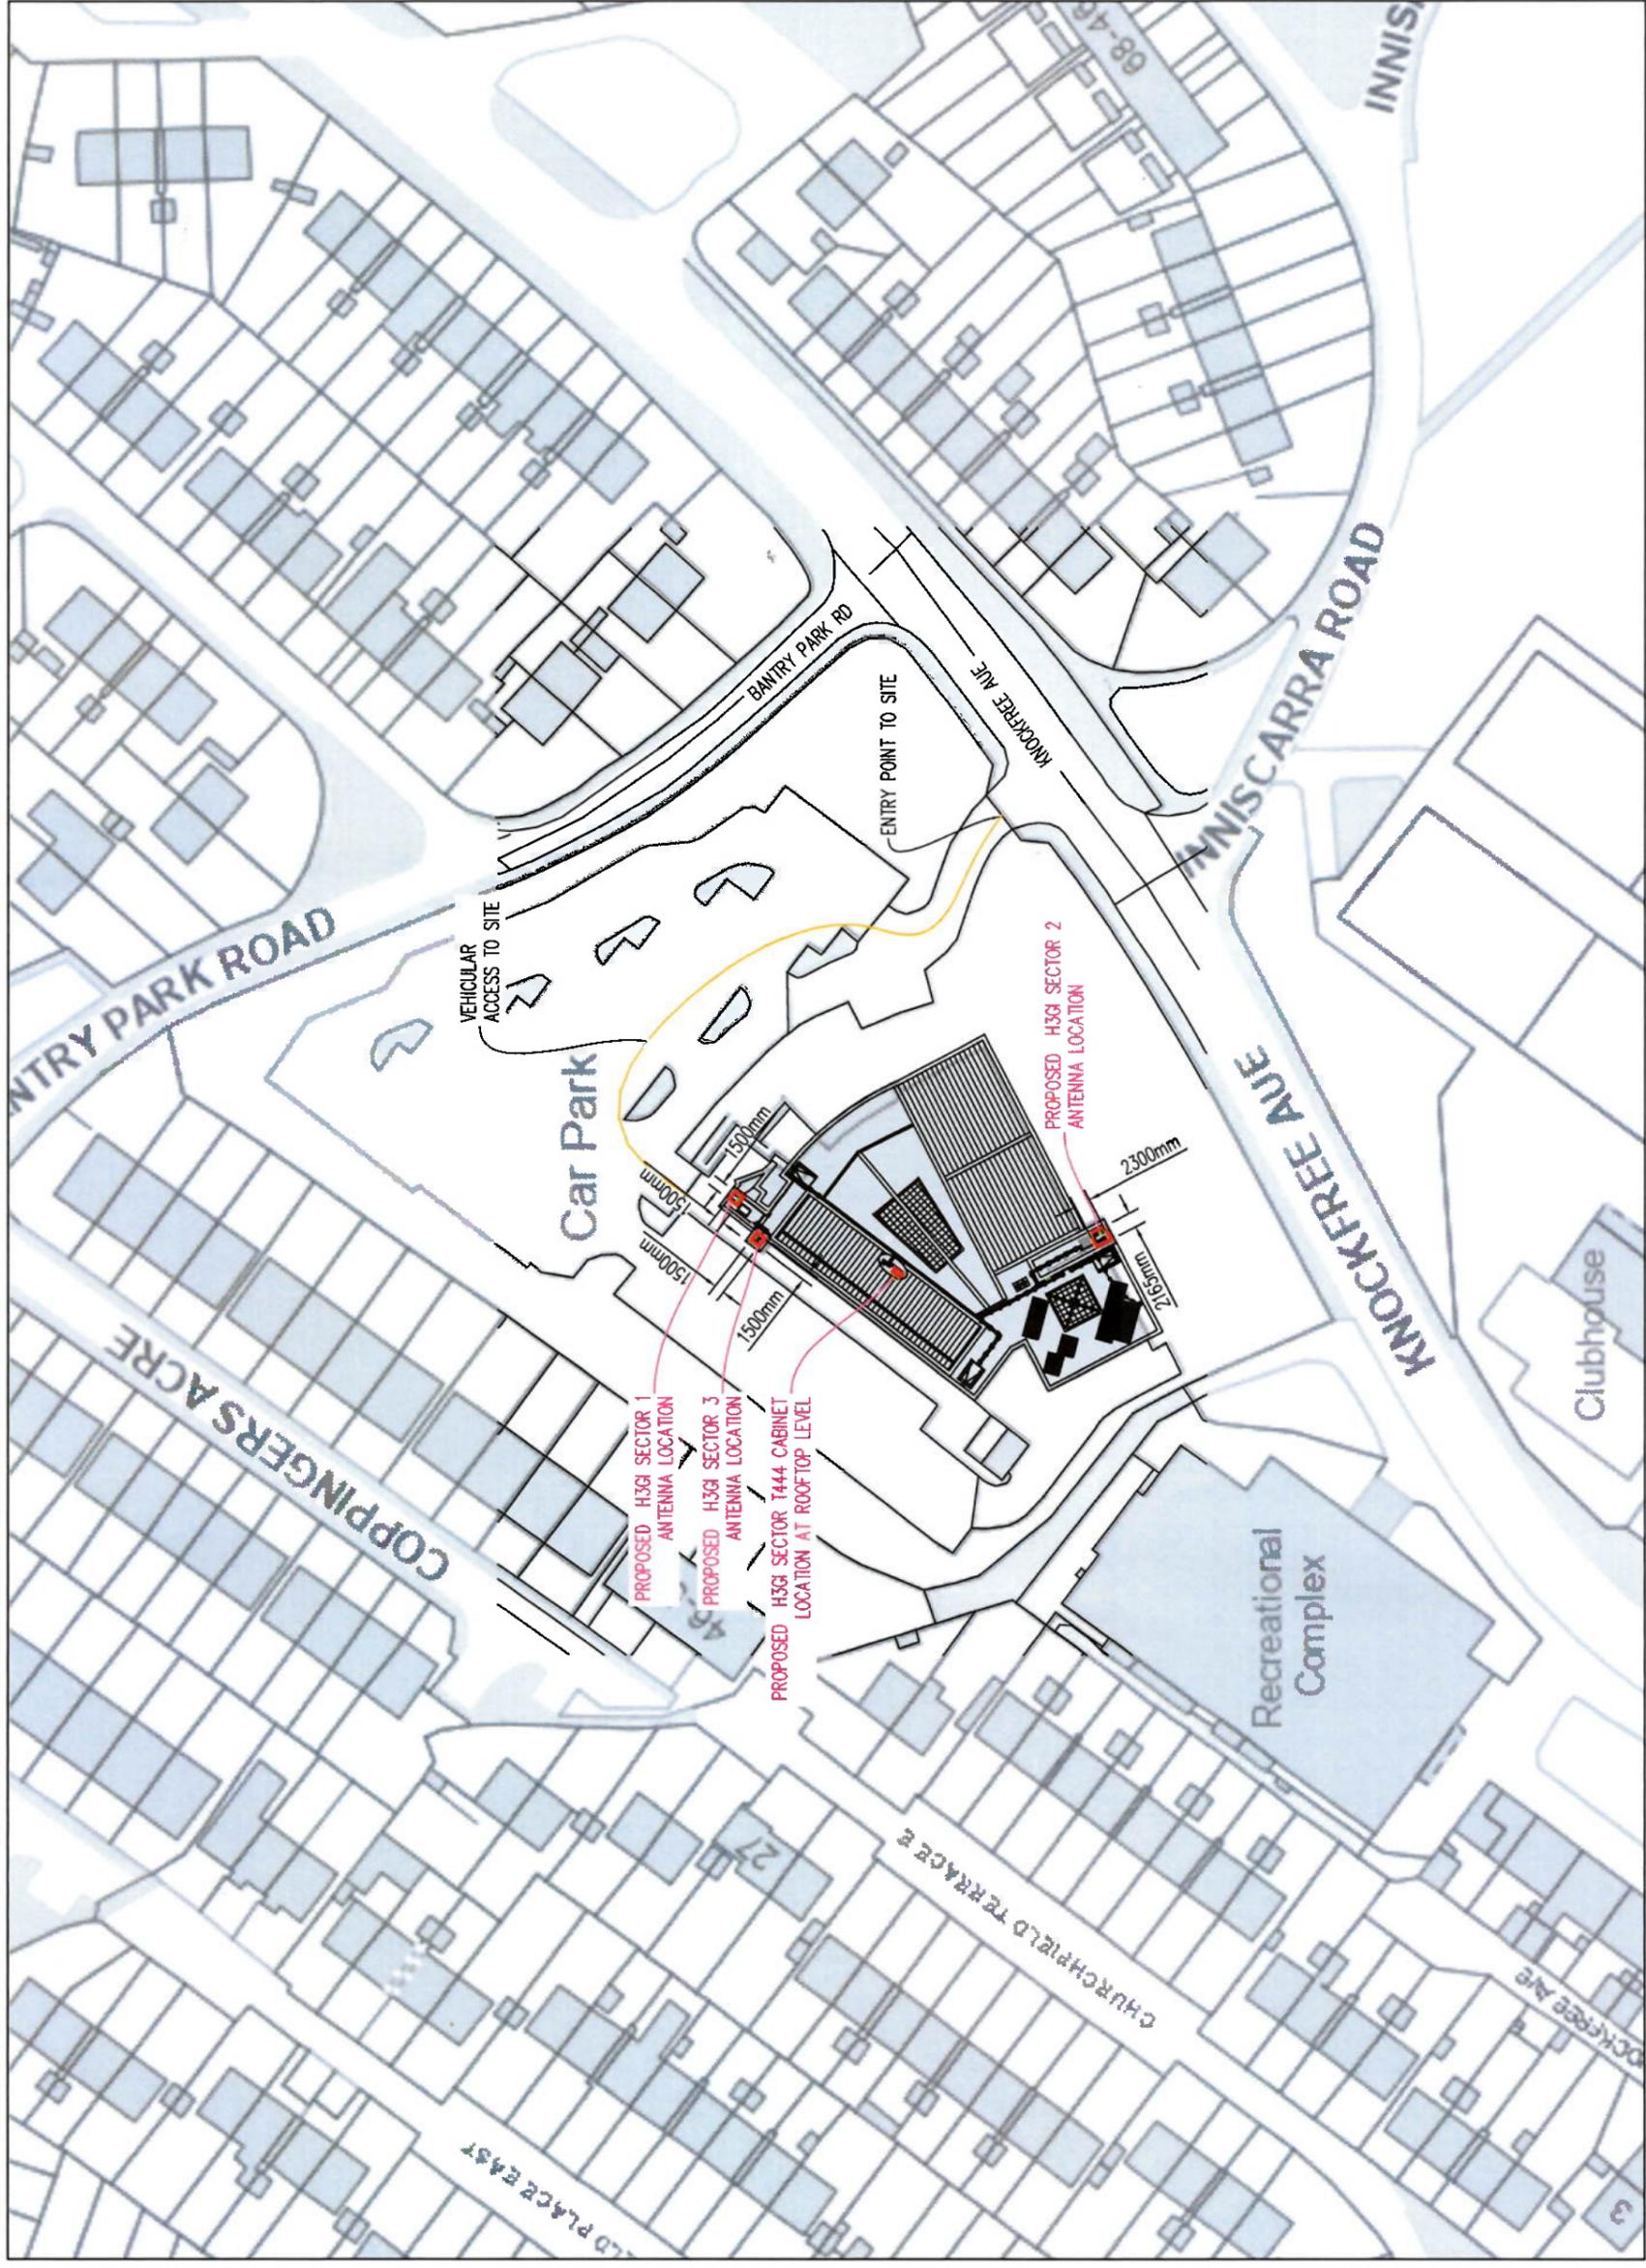

SITE LOCATION MAP

Scale 1:1000

No.	Revision	Date	By	Chd
C	REVISED TO CLIENT COMMENTS	11.08.25	LB	FO
B	REVISED TO CLIENT COMMENTS	17.06.25	LB	FO
A	REVISED TO PDP 1.3	07.11.23	DR	FO
FD	INITIAL ISSUE	16.10.23	RB	FO



LICENSE DRAWINGS

H3G Site No.	CK0599
EIR Site No.	-
VFI Site No.	-
MSP Site No.	-

Site Name
 LEISURE WORLD CHURCHFIELD
 KNOCKFREE AVENUE
 CHURCHFIELD
 Co. CORK

Title		MOBILE TELECOMMUNICATIONS
Installation		INSTALLATION
Site Location Map		SITE LOCATION MAP
Designed by	Date	16.10.23
Drawn by	Scale	AS SHOWN
Dwg No.	Rev.	CK0599-L01 C

THE OWNERSHIP AND COPYRIGHT OF THIS DRAWING REMAINS WITH THREE IRELAND (HUTCHISON) LIMITED AT ALL TIMES. THE DRAWING MAY NOT BE COPIED, DUPLICATED OR PASSED TO A THIRD PARTY WITHOUT THE WRITTEN PERMISSION OF THREE IRELAND SERVICES (HUTCHISON) LIMITED

ROLLOUT 2022

SCHEDULE OF RT DISHES					
DISH ID.	HEIGHT	BEARING	DISH DIA.	FAE END LINK	STATUS
D1	14500	228°	300	DUOCS GURANABRAMER 6S	PROPOSED
D2	14500	348°	300	CK0554 TOWERCOM CHURCHFIELD	PROPOSED
D3	-	-	-	-	-

SCHEDULE OF SECTOR ANTENNAS				
AERIAL ID.	FERRIT	BEARING	ANTENNA TYPE	STATUS
Ant1	13080	75°	COMASCOPE RRH4-65A-R6	PROPOSED
Ant2	14750	197°	COMASCOPE RRH4-65A-R6	PROPOSED
Ant3	14750	270°	COMASCOPE RRH4-65A-R6	PROPOSED
Ant4	13360	75°	ARR 3268	PROPOSED
Ant5	15250	197°	ARR 3268	PROPOSED
Ant6	15250	270°	ARR 3268	PROPOSED

REVISIONS				
No.	Revision	Date	By	Chkd
C	REUSED TO CLIENT COMMENTS	11.06.25	LB	FO
B	REUSED TO CLIENT COMMENTS	17.06.25	LB	FO
A	REUSED TO PIP 1.3	07.11.23	DK	FO
FD	INITIAL ISSUE	16.10.23	RB	FO



celnex
3
Ireland

28/29 Sir John Rogerson's Quay,
Dublin 2, Ireland



belisk
ENTERPRISE CENTRE,
DUBLIN ROAD,
CAVAN,
IRELAND (0) 45371045
FAX: +353 (0) 49471045
EMAIL: info@belisk.com
WEB: www.belisk.com

LICENSE DRAWINGS

H3GI Site No. **CK0599**

EIR Site No. -

VFI Site No. -

MSP Site No. -

Site Name
LEISURE WORLD CHURCHFIELD
KNOCKFREE AVENUE
CHURCHFIELD
Co. CORK


Title
MOBILE TELECOMMUNICATIONS
INSTALLATION
GENERAL LAYOUT PLAN

Designed By
Date 16.10.23

Drawn By
Scale AS SHOWN

Rev. C

Dwg No. CK0599-L03

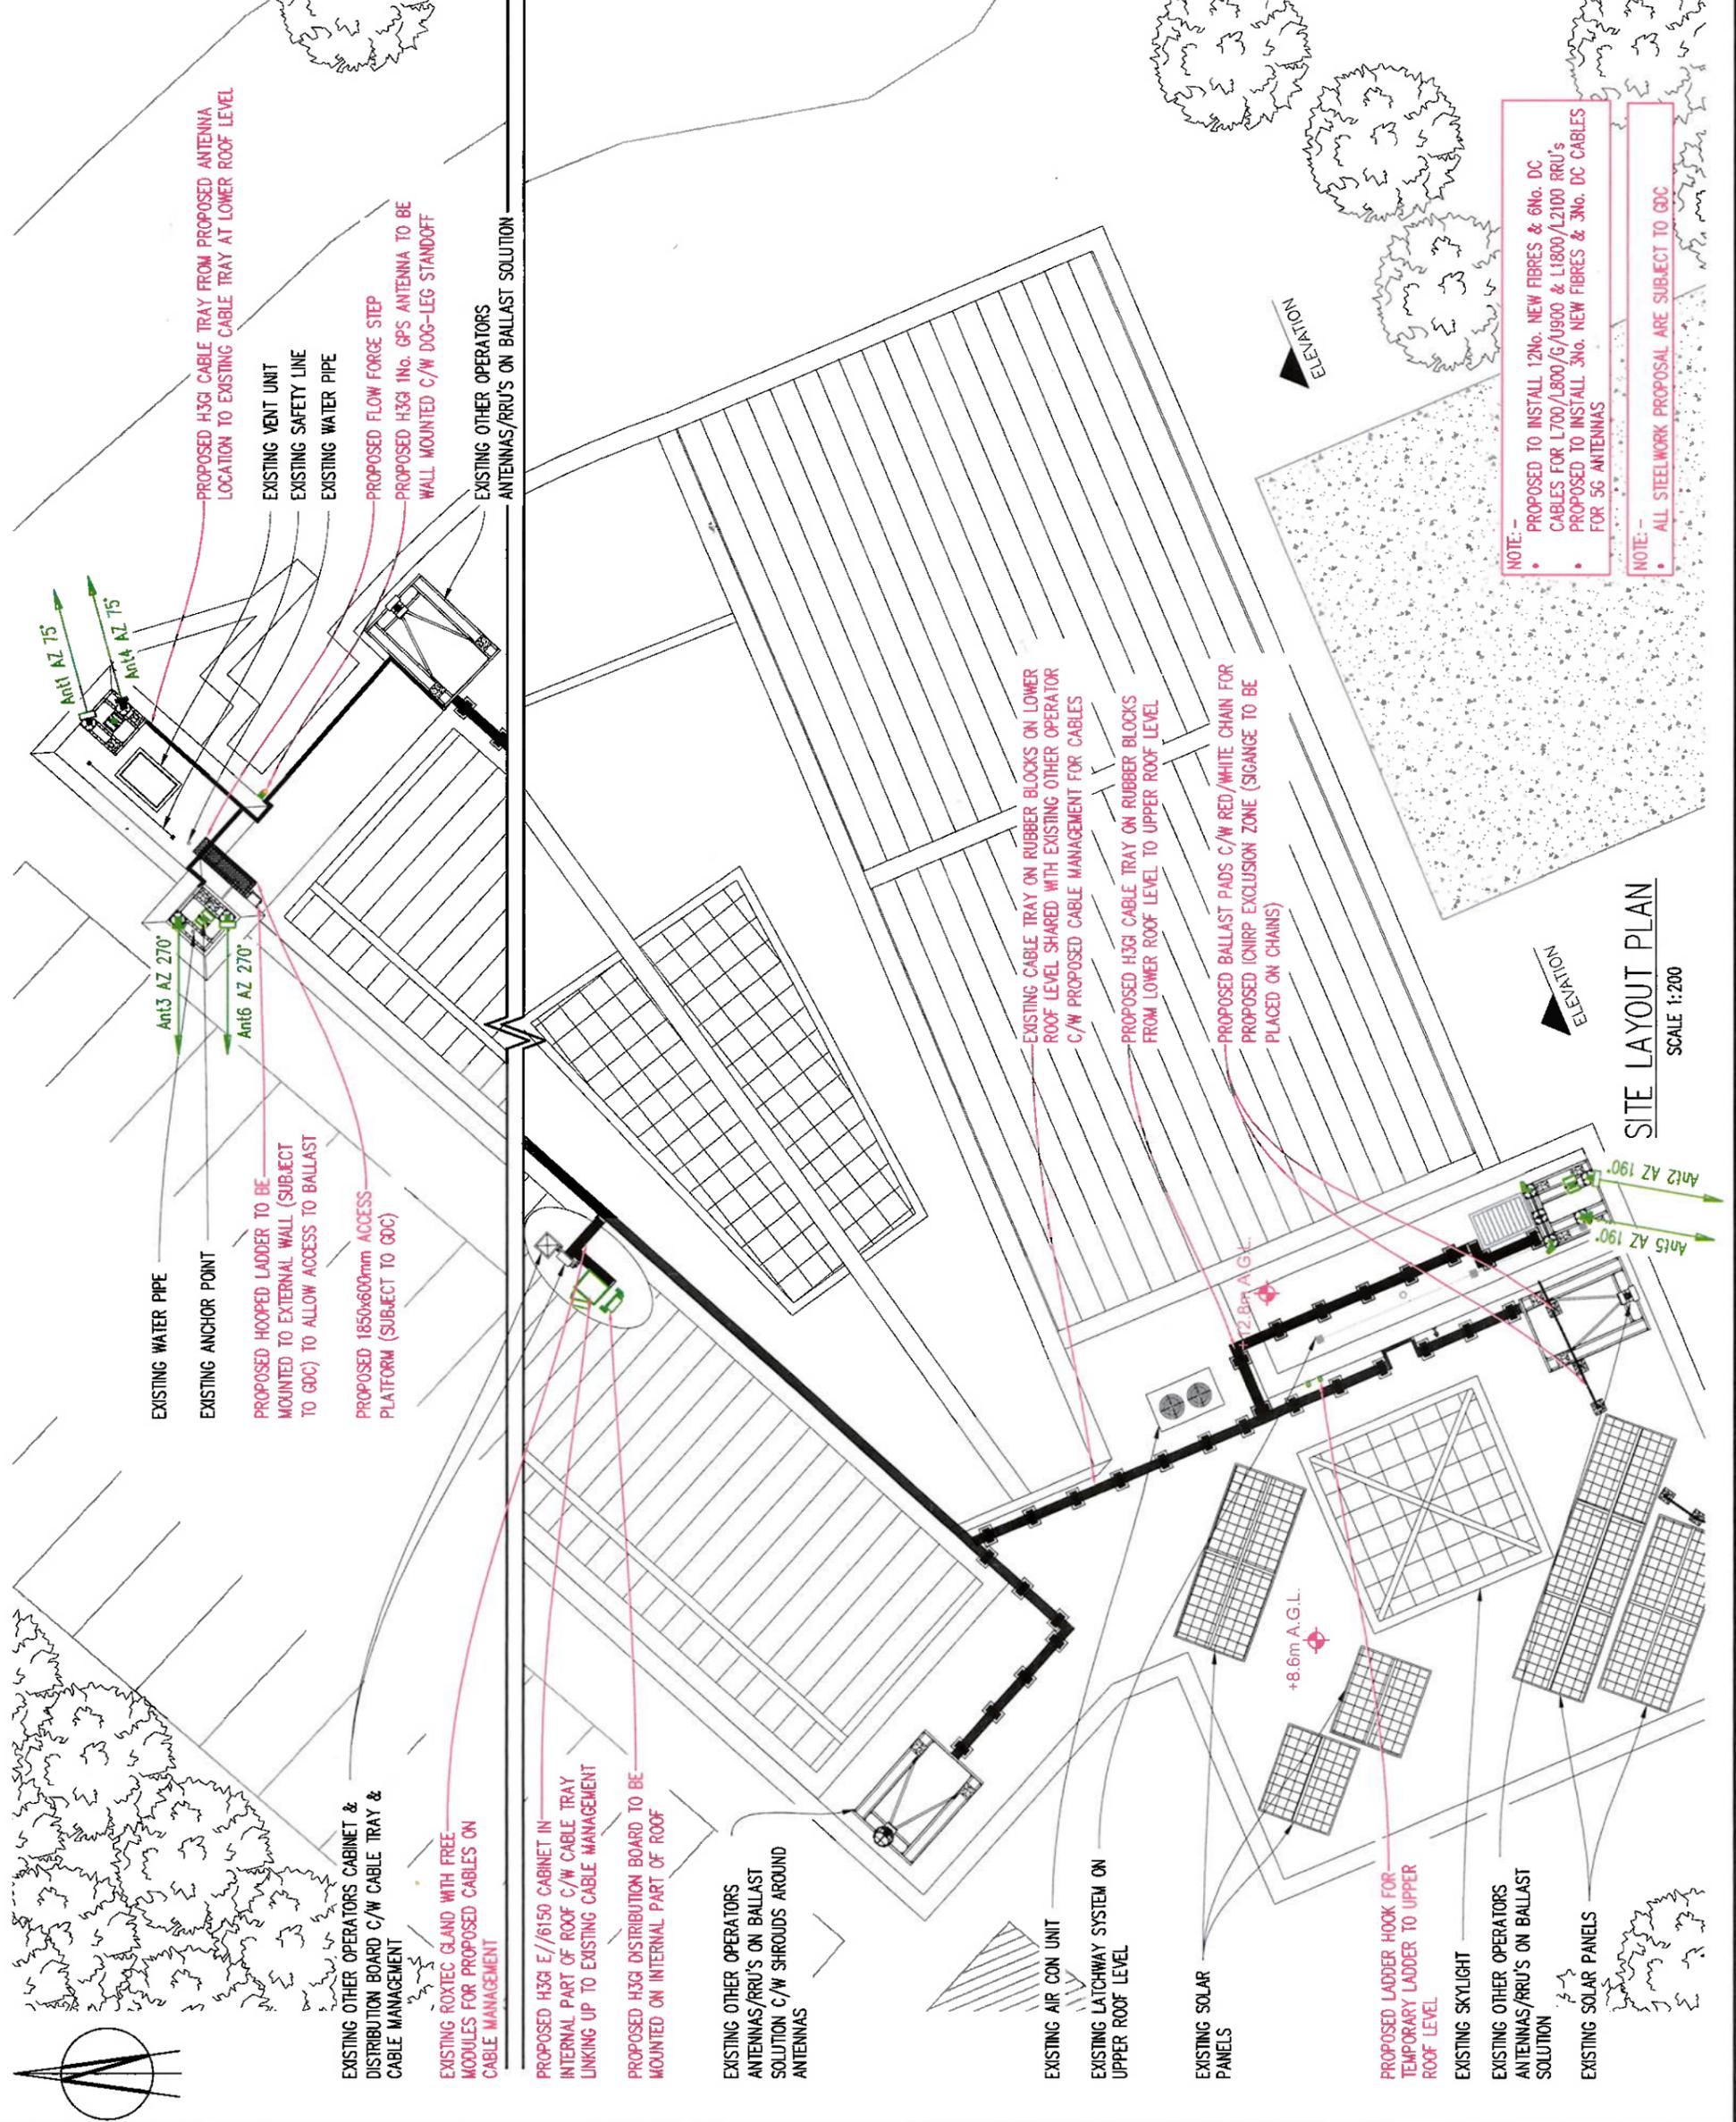


THIS DRAWING MAY NOT BE DISTRIBUTED, DISCLOSED, COPIED, DUPLICATED, PASSED ON, PROCESSED AND/OR OTHERWISE DEALT WITH, IN ANY FORM WHATSOEVER, AND/OR TO ANY PARTIES WITHOUT THE EXPRESS WRITTEN PERMISSION OF AN AUTHORISED SIGNATORY OF THREE IRELAND SERVICES (HUTCHISON) LIMITED.

THE OWNERSHIP, PROCESSES AND INTER ALIA THE SPECIFICATIONS OF THIS DRAWING ARE PROPRIETARY TO AND REMAIN THE PROPERTY OF WITH THE THREE IRELAND (HUTCHISON) DESIGN DEPARTMENT

ROLLOUT 2022

Site Centrefix/Location Coordinates

Irish Grid E	166389	N	072946
ITM E	566342	N	572965
WGS84	Lat 51.907995	Lon	-8.489160
Site Entrance Coordinates			
Irish Grid E	166499	N	072937
ITM E	566452	N	572976
WGS84	Lat 51.907921	Lon	-8.487560

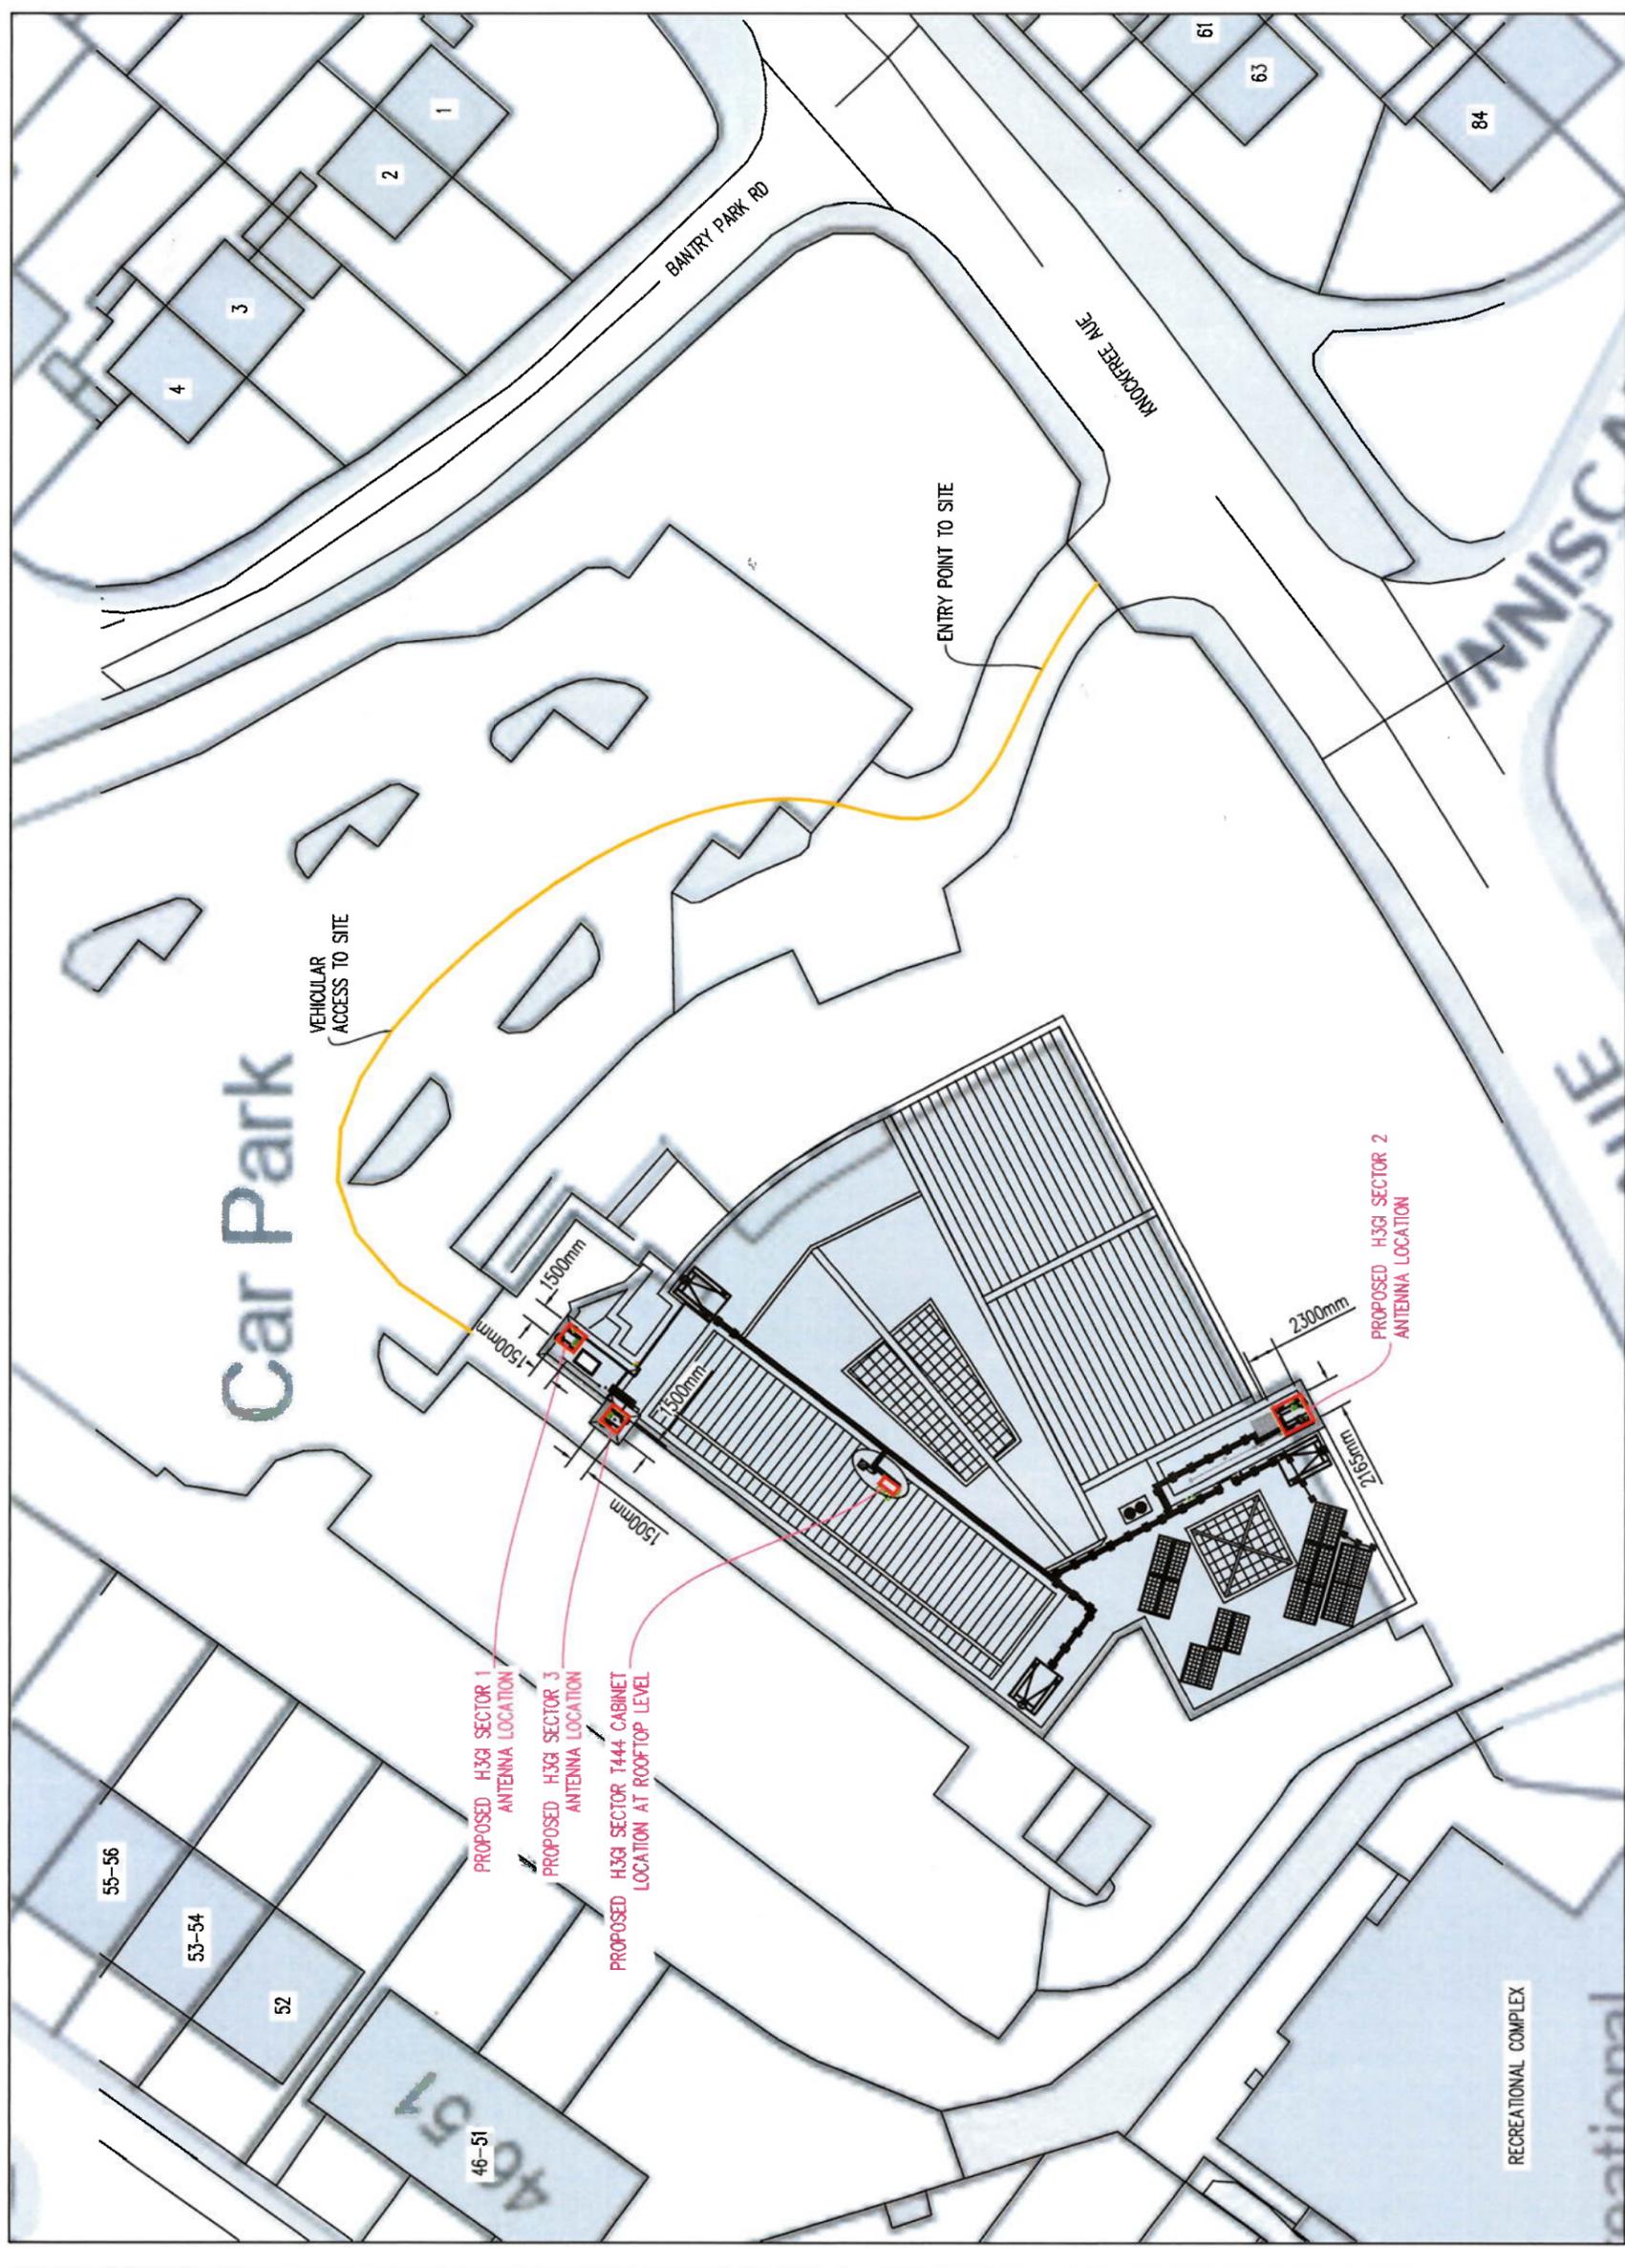

C	REVISED TO CLIENT COMMENTS	11.06.25	LB	FO
B	REVISED TO CLIENT COMMENTS	17.06.25	LB	FO
A	REVISED TO PDP 1.3	07.11.23	DR	FO
FD	INITIAL ISSUE	16.10.23	RB	FO
No.	Revision	Date	By	Chd

cellnex
 THE IRELAND TELECOMMUNICATIONS GROUP
 24/79 St. John's Road, Dublin, Ireland

obelisk
 ENTERPRISE CENTRE
 DUBLIN ROAD,
 CAVAN,
 IRELAND. N53 05 00
 TEL: +353 (0) 44371045
 FAX: +353 (0) 44371045
 EMAIL: info@obelisk.com
 WEB: www.obelisk.com

LICENSE DRAWINGS

H3G Site No.	CK0599
EIR Site No.	-
VFI Site No.	-
MSP Site No.	-
Site Name	LEISURE WORLD CHURCHFIELD KNOCKFREE AVENUE CHURCHFIELD Co. CORK

Title	MOBILE TELECOMMUNICATIONS INSTALLATION O & M ACCESS INSTRUCTION PLAN
Designed by	Date 16.10.23
Drawn by	Scale AS SHOWN
Dwg No.	CK0599-L02
Rev.	C

SITE ACCESS MAP
 Scale 1:500

North Arrow: N, E, S, W

THE OWNERSHIP AND COPYRIGHT OF THIS DRAWING REMAINS WITH THREE IRELAND (HUTCHISON) LIMITED AT ALL TIMES. THE DRAWING MAY NOT BE COPIED, DUPLICATED OR PASSED TO A THIRD PARTY WITHOUT THE WRITTEN PERMISSION OF THREE IRELAND SERVICES (HUTCHISON) LIMITED

THIS DRAWING MAY NOT BE DISTRIBUTED, DISCLOSED, COPIED, PROCESSED AND INTER ALIA THE SPECIFICATIONS OF THIS DRAWING ARE PROPRIETARY TO AND REMAIN THE PROPERTY OF WITH THE THREE IRELAND (HUTCHISON) DESIGN DEPARTMENT. THE OWNERSHIP, PROCESSES AND INTER ALIA THE SPECIFICATIONS OF THIS DRAWING ARE PROPRIETARY TO AND REMAIN THE PROPERTY OF WITH THE THREE IRELAND (HUTCHISON) DESIGN DEPARTMENT. THE OWNERSHIP AND COPYRIGHT OF THIS DRAWING REMAINS WITH THREE IRELAND (HUTCHISON) LIMITED AT ALL TIMES. THE DRAWING MAY NOT BE COPIED, DUPLICATED OR PASSED TO A THIRD PARTY WITHOUT THE WRITTEN PERMISSION OF THREE IRELAND SERVICES (HUTCHISON) LIMITED

ROLLOUT 2022

Site Centre/Last Location Coordinates	
Irish Grid E	166389
N	072946
ITM E	566342
N	572985
WGS84 Lat	51.907995
Lon	-8.483160
Site Entrance Coordinates	
Irish Grid E	166499
N	072937
ITM E	566452
N	572976
WGS84 Lat	51.907921
Lon	-8.487560

C	REVISED TO CLIENT COMMENTS	LB	FO
8	REVISED TO CLIENT COMMENTS	17.06.25	LB
A	REVISED TO PDP 1.3	07.11.23	DR
FD	INITIAL ISSUE	16.10.23	RB
No.	Revision	Date	By
			Ckd

cellnex
 24/26 St John's Road, Carrigrohane, Cork, Ireland

obelisk
 ENTERPRISE CENTRE,
 DUBLIN ROAD,
 IRELAND
 TEL: +353 (0) 48437044
 TEL: +353 (0) 48437045
 FAX: +353 (0) 48437046
 EMAIL: info@obelisk.com
 WEB: www.obelisk.com

LICENSE DRAWINGS

H3GI Site No.	CK0599
EIR Site No.	-
VFI Site No.	-
MSP Site No.	-
Site Name	LEISURE WORLD CHURCHFIELD
	KNOCKFREE AVENUE
	CHURCHFIELD
	Co. CORK

Title		MOBILE TELECOMMUNICATIONS
		INSTALLATION
		LOCATION MAP & PHOTOGRAPHS
Designed by	Date	16.10.23
Drawn by	Scale	AS SHOWN
Dwg No.	Rev.	CK0599 - L00 / C

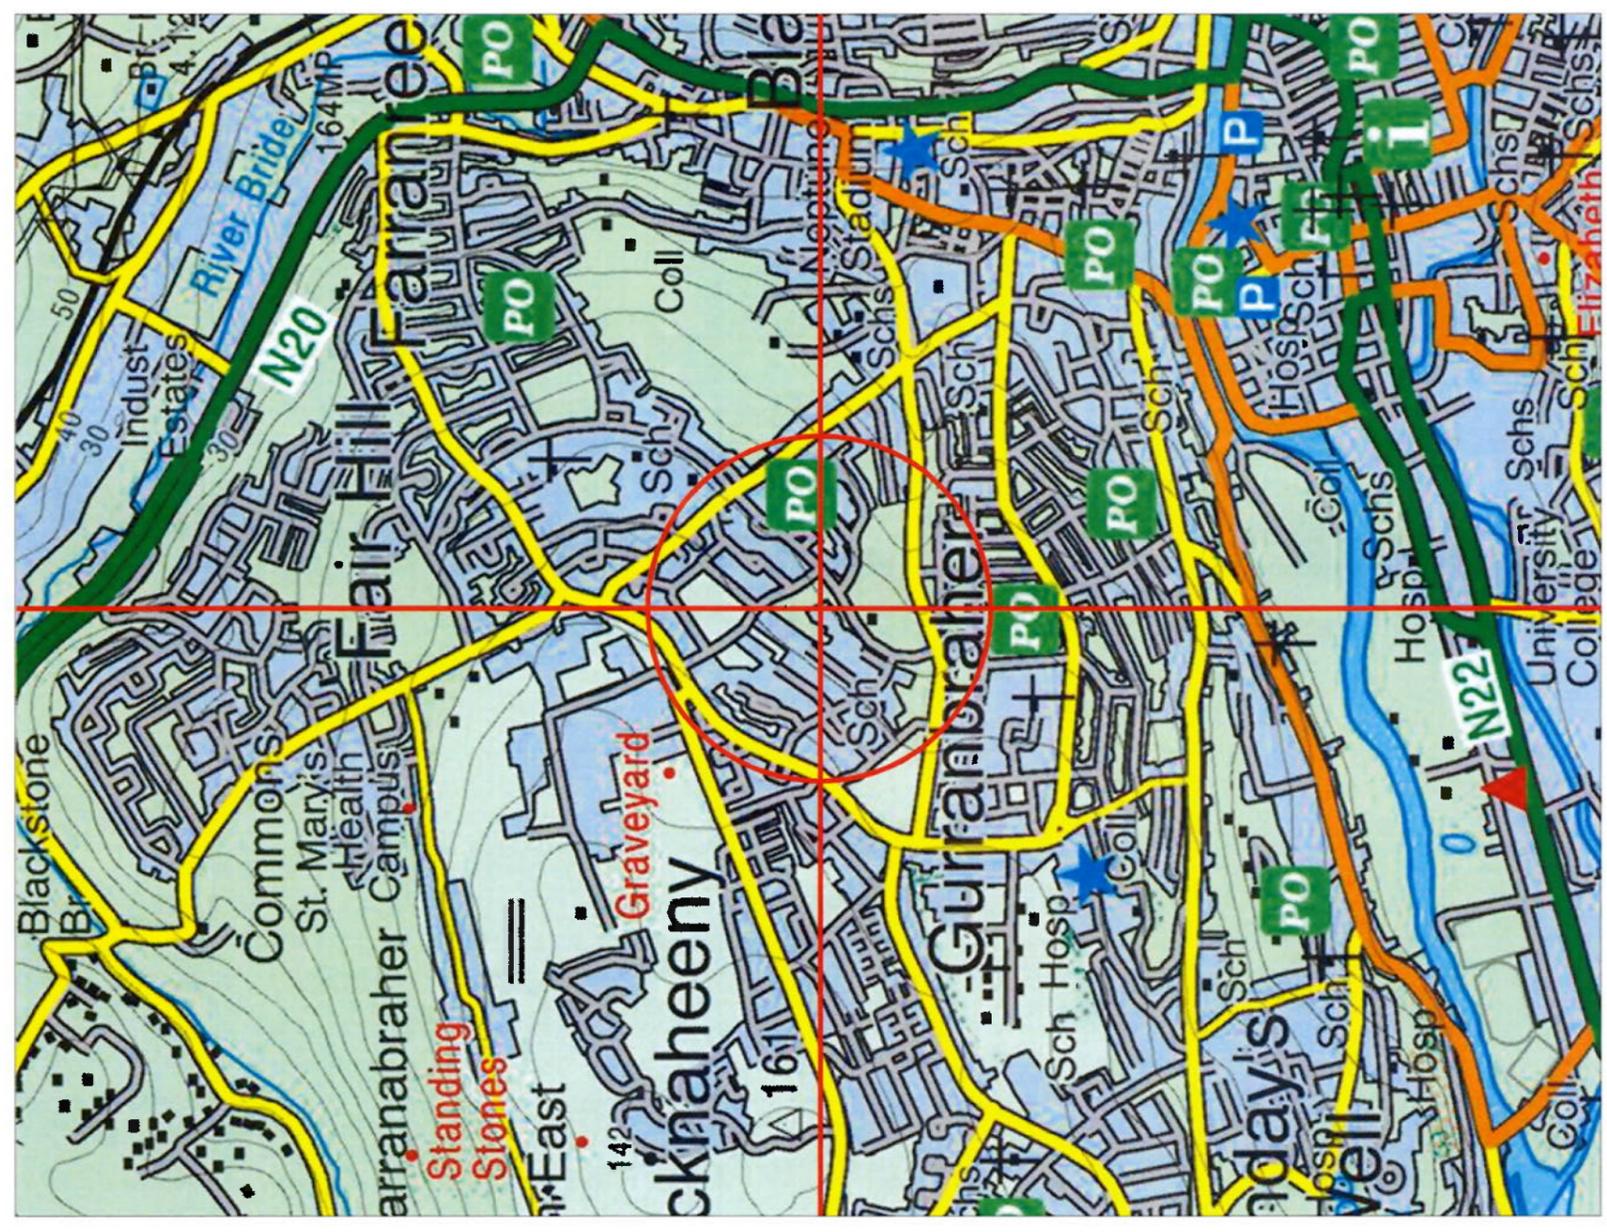


Fig.1 - Elevation




Fig.2 - Location of H3GI Equipment Container

SITE PHOTOGRAPHS



OS LOCATION MAP
 SCALE: 1:5000

Reproduced from OS Maps, 1:50000 with the permission of Ordnance Survey of Ireland. License No. CYAL50441956

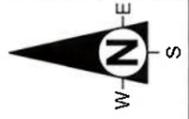


LOCATION MAP & PHOTOGRAPHS

THE OWNERSHIP AND COPYRIGHT OF THIS DRAWING REMAINS WITH THREE IRELAND (HUTCHISON) LIMITED AT ALL TIMES. THE DRAWING MAY NOT BE COPIED, DUPLICATED OR PASSED TO A THIRD PARTY WITHOUT THE WRITTEN PERMISSION OF THREE IRELAND SERVICES (HUTCHISON) LIMITED

NOTE: -
 • PROPOSED TO INSTALL 12No. NEW FIBRES & 6No. DC CABLES FOR L700/L800/G/0900 & L1800/L2100 RRU's
 • PROPOSED TO INSTALL 3No. NEW FIBRES & 3No. DC CABLES FOR 5G ANTENNAS

NOTE: -
 • ALL STEELWORK PROPOSAL ARE SUBJECT TO GOC

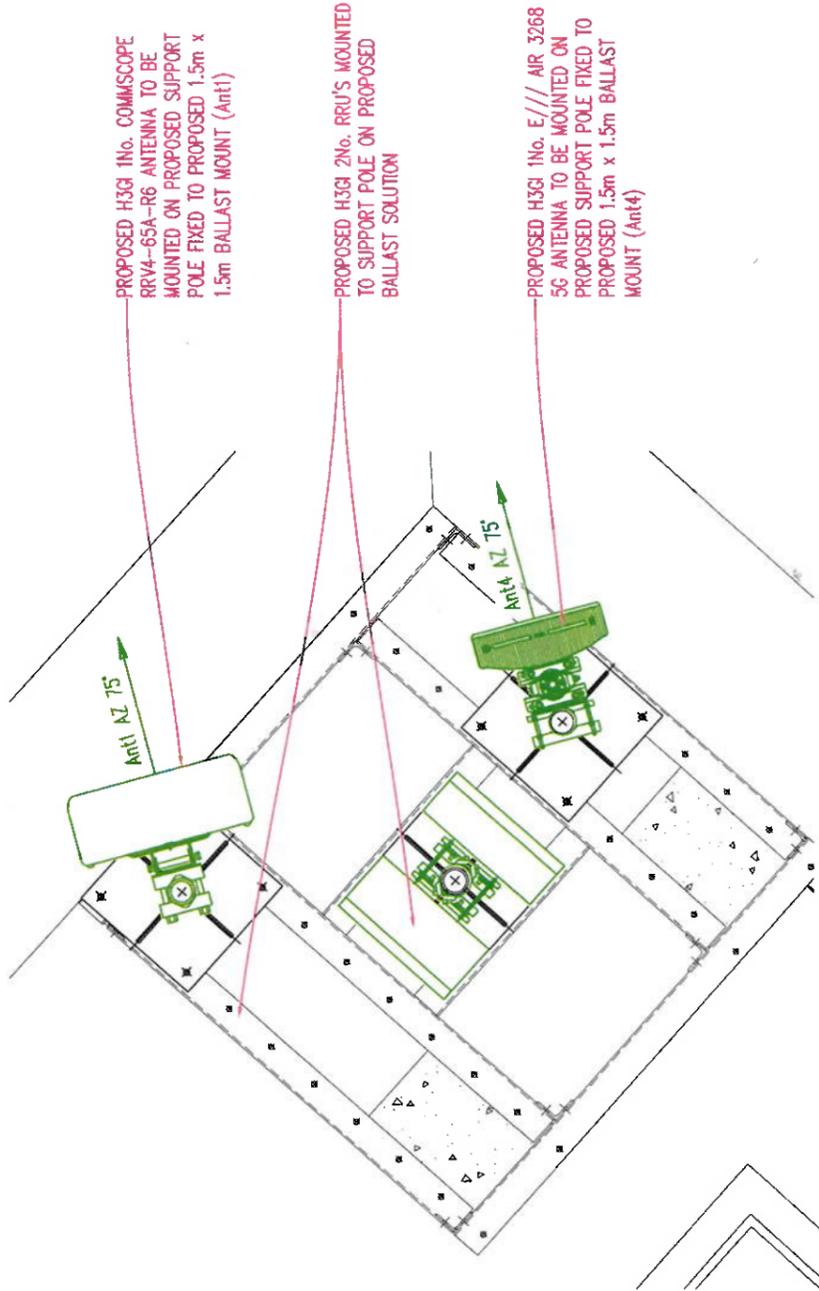


ANTENNA LAYOUT PLAN (SECTOR 1)

SCALE 1:20



ANTENNA LAYOUT PLAN (SECTOR 2)

SCALE 1:20

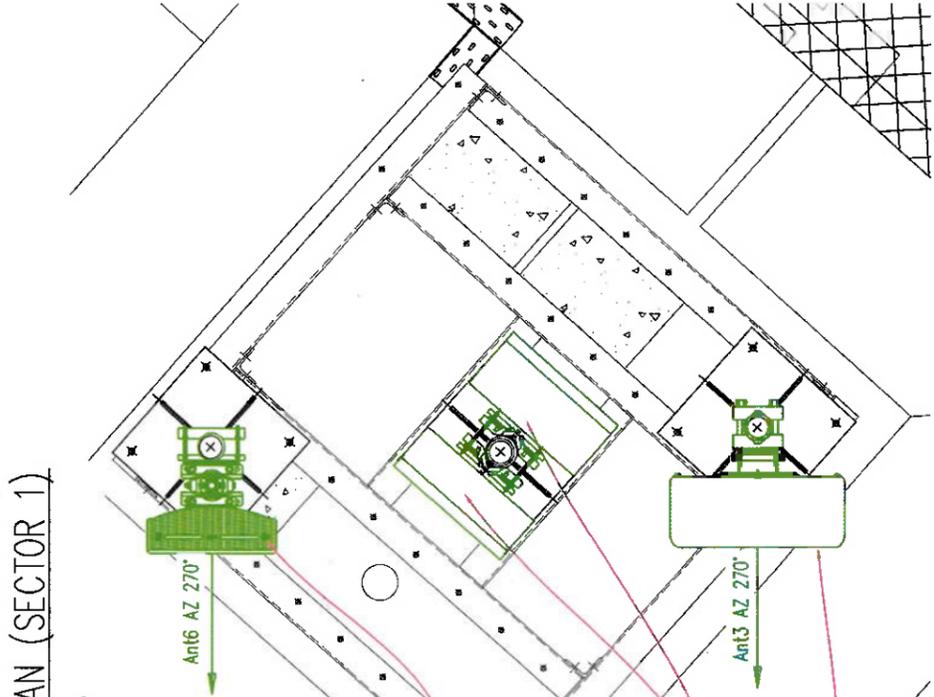

ANTENNA LAYOUT PLAN (SECTOR 3)

SCALE 1:20

PROPOSED H3G1 1No. COMMSCOPE RRV4-65A-R6 ANTENNA TO BE MOUNTED ON PROPOSED SUPPORT POLE FIXED TO PROPOSED 1.5m x 1.5m BALLAST MOUNT (Ant1)

PROPOSED H3G1 2No. RRU'S MOUNTED TO SUPPORT POLE ON PROPOSED BALLAST SOLUTION

PROPOSED H3G1 1No. E/// AIR 3268 5G ANTENNA TO BE MOUNTED ON PROPOSED SUPPORT POLE FIXED TO PROPOSED 1.5m x 1.5m BALLAST MOUNT (Ant4)

PROPOSED H3G1 2No. 300mm DISHES MOUNTED TO BRACED SUPPORT POLE ON PROPOSED BALLAST SOLUTION

PROPOSED H3G1 2No. RRU'S MOUNTED TO SUPPORT POLE ON PROPOSED BALLAST SOLUTION

PROPOSED H3G1 1No. E/// AIR 3268 5G ANTENNA TO BE MOUNTED ON PROPOSED SUPPORT POLE FIXED TO PROPOSED 1.5m x 1.5m BALLAST MOUNT (Ant6)

PROPOSED H3G1 1No. E/// AIR 3268 5G ANTENNA TO BE MOUNTED ON PROPOSED SUPPORT POLE FIXED TO PROPOSED 2.3m x 2.16m BALLAST MOUNT (Ant5)

PROPOSED H3G1 2No. RRU'S MOUNTED TO SUPPORT POLE ON PROPOSED BALLAST SOLUTION

PROPOSED H3G1 1No. COMMSCOPE RRV4-65A-R6 ANTENNA TO BE MOUNTED ON PROPOSED SUPPORT POLE FIXED TO PROPOSED 1.5m x 1.5m BALLAST MOUNT (Ant3)

PROPOSED H3G1 1No. COMMSCOPE RRV4-65A-R6 ANTENNA TO BE MOUNTED ON PROPOSED SUPPORT POLE FIXED TO PROPOSED 2.3m x 2.16m BALLAST MOUNT (Ant2)

PROPOSED H3G1 1No. STUB POLE MOUNTED ON PROPOSED BALLAST SOLUTION WITH 2No BRACING ARMS FOR PROPOSED 2No. DISHES

No.	Revision	Date	By	Chd
C	REVISED TO CLIENT COMMENTS	11.08.25	LB	FD
B	REVISED TO CLIENT COMMENTS	17.06.25	LB	FD
A	REVISED TO PPP 1.3	07.11.23	DK	FD
FD	INITIAL ISSUE	16.10.23	RB	FD

celnex
 28/29 Sir John Rogerson's Quay,
 Dublin 2, Ireland

belisk
 ENTERPRISE CENTRE,
 DUBLIN ROAD,
 CAVAN,
 TEL: +353 (0) 48371044
 TEL: +353 (0) 48371045
 FAX: +353 (0) 48371045
 EMAIL: info@belisk.com
 WEB: www.belisk.com

LICENSE DRAWINGS

H3G1 Site No. CK0599

EIR Site No. -

VFI Site No. -

MSP Site No. -

Site Name
 LEISURE WORLD CHURCHFIELD
 KNOCKFREE AVENUE
 CHURCHFIELD
 Co. CORK

Title
 MOBILE TELECOMMUNICATIONS
 INSTALLATION
 ANTENNA LAYOUT PLAN


Designed by RB Date 16.10.23

Drawn by RB Scale AS SHOWN Rev. C

Dwg No. CK0599-L04

THIS DRAWING MAY NOT BE DISTRIBUTED, DISCLOSED, COPIED, DUPLICATED, PASSED ON, PROCESSED AND/OR OTHERWISE DEALT WITH, IN ANY FORM WHATSOEVER, WITHOUT THE EXPRESS WRITTEN PERMISSION OF AN AUTHORISED SIGNATORY OF THREE IRELAND SERVICES (HUTCHISON) LIMITED.

ROLLOUT 2022

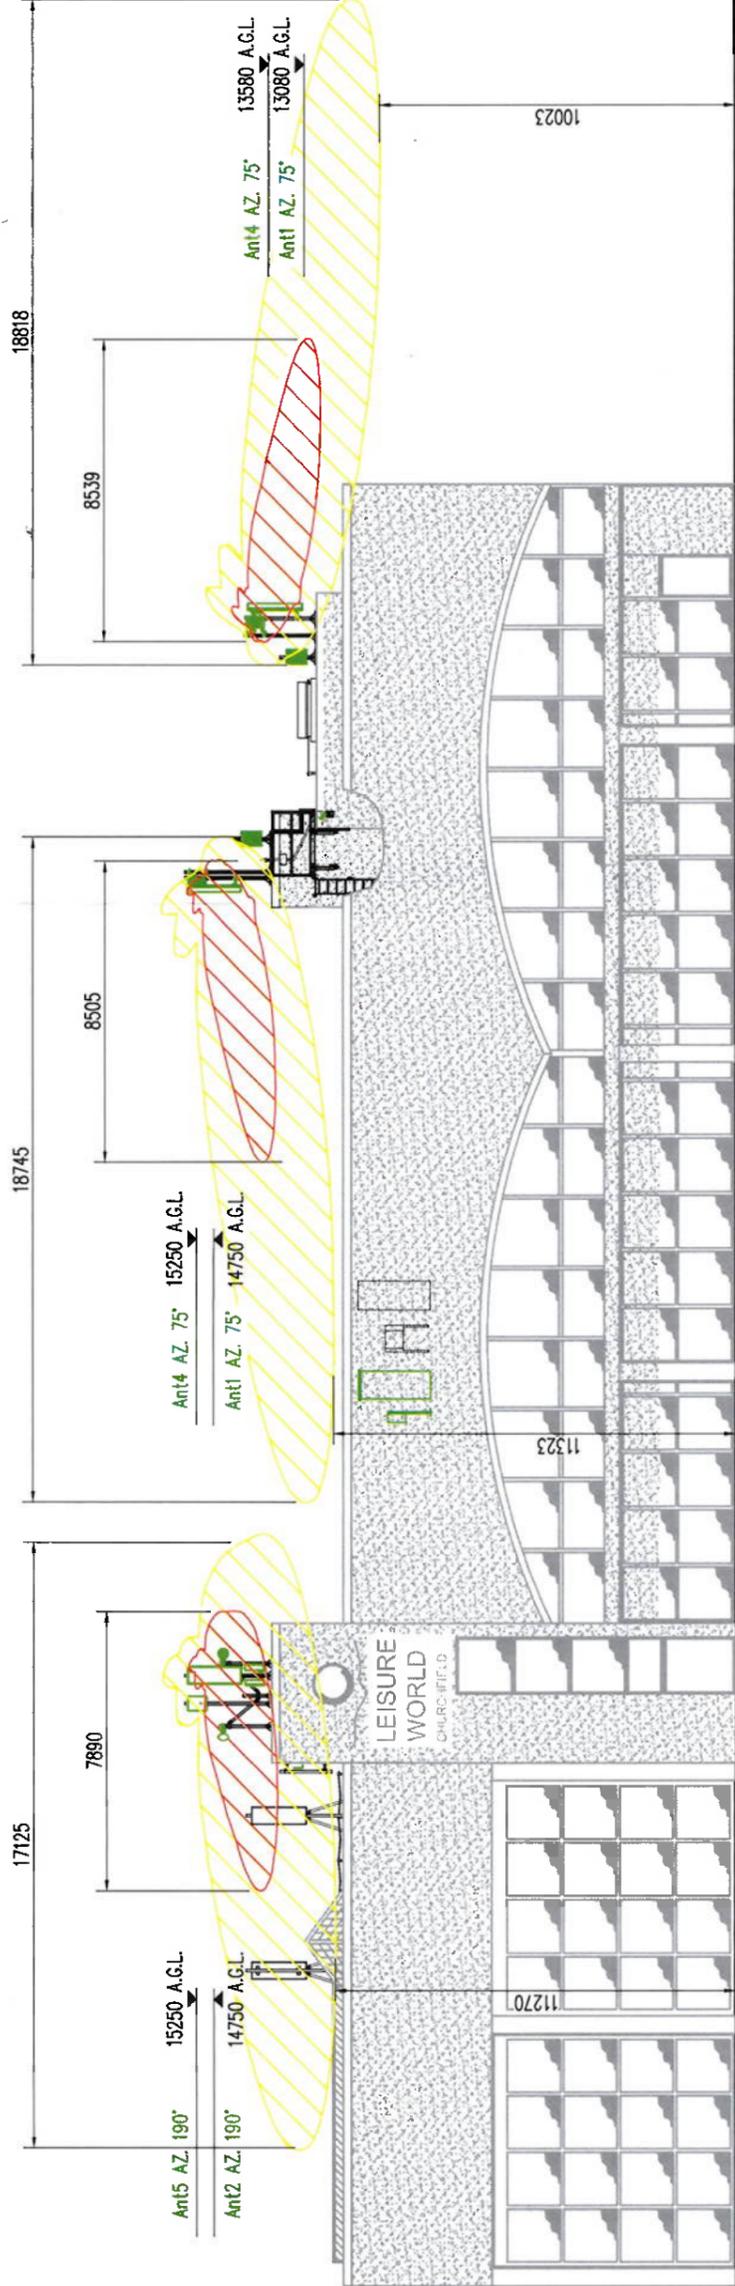

ICNIRP EXCLUSION ZONES – ELEVATION
SCALE 1:200

EXCLUSION ZONE LIMIT STANDARD	ICNIRP
AREAS ABOVE ICNIRP OCCUPATIONAL LIMITS – NO ACCESS WITHOUT CONFIRMED POWER REDUCTION OR TRANSMITTER SHUTDOWN	RED ZONE: –
AREAS ABOVE ICNIRP PUBLIC LIMITS – LIMITED ACCESS TO SPECIALLY TRAINED PERSONNEL E.G. RF WORKERS	YELLOW ZONE: –

No.	Revision	Date	By	Chk
C	REVISED TO CLIENT COMMENTS	11.06.25	LB	FD
B	REVISED TO CLIENT COMMENTS	17.06.25	LB	FD
A	REVISED TO PRP 1.3	07.11.23	DR	FD
FD	INITIAL ISSUE	16.10.23	RB	FD

cellnex
 28/29 Sir John Rogerson's Quay,
 Dublin 2, Ireland

belisk
 ENTERPRISE CENTRE,
 CAVAN ROAD,
 DUBLIN 15,
 IRELAND
 TEL: +353 (0) 48437044
 FAX: +353 (0) 48437045
 EMAIL: info@belisk.com
 WEB: www.belisk.com

LICENSE DRAWINGS
 CK0599

H3GI Site No. CK0599
 EIR Site No. –
 VFI Site No. –
 MSP Site No. –



Site Name
 LEISURE WORLD CHURCHFIELD
 KNOCKFREE AVENUE
 CHURCHFIELD
 Co. CORK

Title
 MOBILE TELECOMMUNICATIONS
 INSTALLATION
 ICNIRP PLOTS – ELEVATION
 Designed By Date 16.10.23
 Drawn By Scale AS SHOWN Rev. C
 Dwg No. CK0599–L07

THE OWNERSHIP AND COPYRIGHT OF THIS DRAWING REMAINS WITH THREE IRELAND (HUTCHISON) LIMITED AT ALL TIMES. THE DRAWING MAY NOT BE COPIED, DUPLICATED OR PASSED TO A THIRD PARTY WITHOUT THE WRITTEN PERMISSION OF THREE IRELAND SERVICES (HUTCHISON) LIMITED

THIS DRAWING MAY NOT BE DISTRIBUTED, DISCLOSED, COPIED, DUPLICATED, PASSED ON, PROCESSED AND/OR OTHERWISE DEALT WITH, IN ANY FORM WHATSOEVER, WITHOUT THE EXPRESS WRITTEN PERMISSION OF AN AUTHORISED SIGNATORY OF THREE IRELAND SERVICES (HUTCHISON) LIMITED.

THE OWNERSHIP, PROCESSES AND INTER ALIA THE SPECIFICATIONS OF THIS DRAWING ARE PROPRIETARY TO AND REMAIN THE PROPERTY OF WITH THE THREE IRELAND (HUTCHISON) DESIGN DEPARTMENT

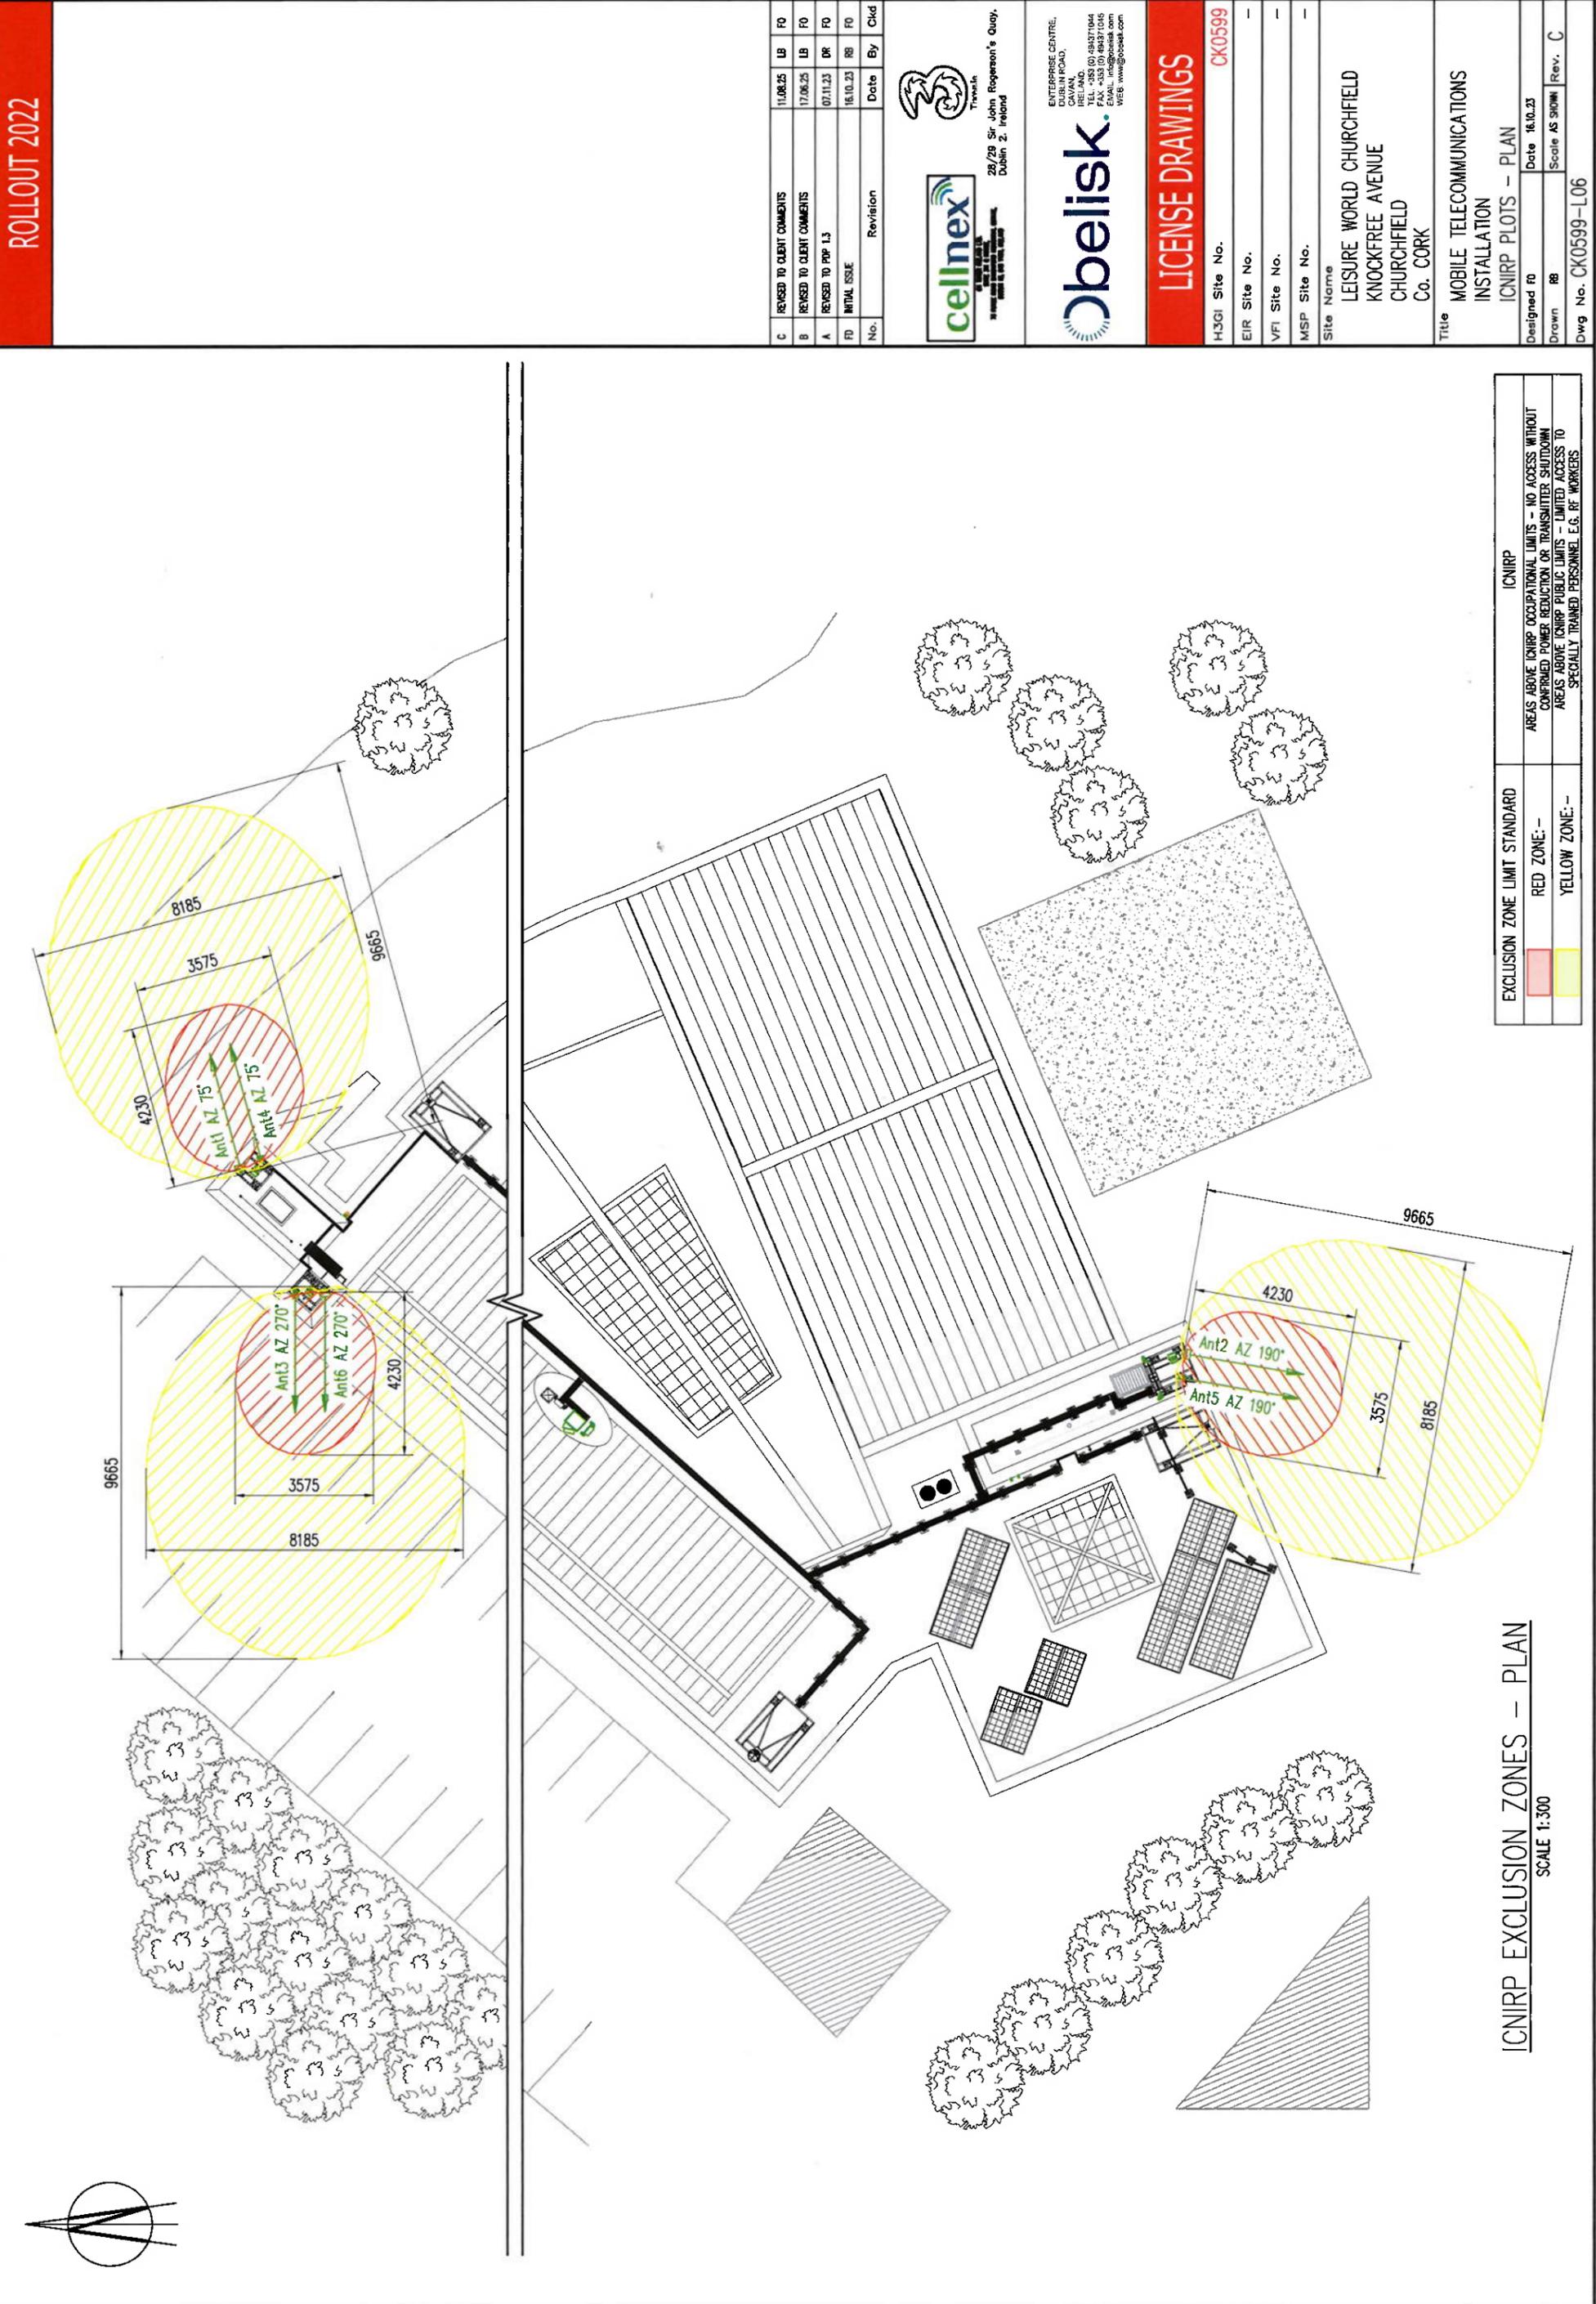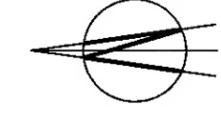

ICNIRP EXCLUSION ZONES - PLAN
SCALE 1:300

EXCLUSION ZONE LIMIT STANDARD	ICNIRP
AREAS ABOVE ICNIRP OCCUPATIONAL LIMITS - NO ACCESS WITHOUT CONFIRMED POWER REDUCTION OR TRANSMITTER SHUTDOWN	
AREAS ABOVE ICNIRP PUBLIC LIMITS - LIMITED ACCESS TO SPECIALLY TRAINED PERSONNEL E.G. RF WORKERS	
RED ZONE: -	
YELLOW ZONE: -	

ROLLOUT 2022

NO.	REVISION	DATE	BY	CHKD
C	REVISED TO CLIENT COMMENTS	11.08.25	LB	FO
B	REVISED TO CLIENT COMMENTS	17.06.25	LB	FO
A	REVISED TO PIP 1.3	07.11.23	DK	FO
FD	INITIAL ISSUE	16.10.23	RB	FO

celnex
3
28/29 Sir John Rogerson's Quay,
Dublin 2, Ireland

belisk
ENTERPRISE CENTRE,
DUBLIN ROAD,
CAVAN,
TEL: +353 (0) 484271044
TEL: +353 (0) 484271044
FAX: +353 (0) 484271045
EMAIL: info@belisk.com
WEB: www.belisk.com

LICENSE DRAWINGS

H3GI Site No.	CK0599
EIR Site No.	-
VFI Site No.	-
MSP Site No.	-

Site Name
LEISURE WORLD CHURCHFIELD
KNOCKFREE AVENUE
CHURCHFIELD
Co. CORK

Title
MOBILE TELECOMMUNICATIONS
INSTALLATION
ICNIRP PLOTS - PLAN

Designed by
Date 16.10.23

Drawn
Scale AS SHOWN

Rev. C

Dwg No. CK0599-L06

THE OWNERSHIP AND COPYRIGHT OF THIS DRAWING REMAINS WITH THREE IRELAND (HUTCHISON) LIMITED AT ALL TIMES. THE DRAWING MAY NOT BE COPIED, DUPLICATED OR PASSED TO A THIRD PARTY WITHOUT THE WRITTEN PERMISSION OF THREE IRELAND SERVICES (HUTCHISON) LIMITED


ROLLOUT 2022

NOTE:-

- PROPOSED TO INSTALL 12No. NEW FIBRES & 6No. DC CABLES FOR L700/L800/G/U900 & L1800/L2100 RRU'S
- PROPOSED TO INSTALL 3No. NEW FIBRES & 3No. DC CABLES FOR 5G ANTENNAS

NOTE:-

- ALL STEELWORK PROPOSAL ARE SUBJECT TO GDC

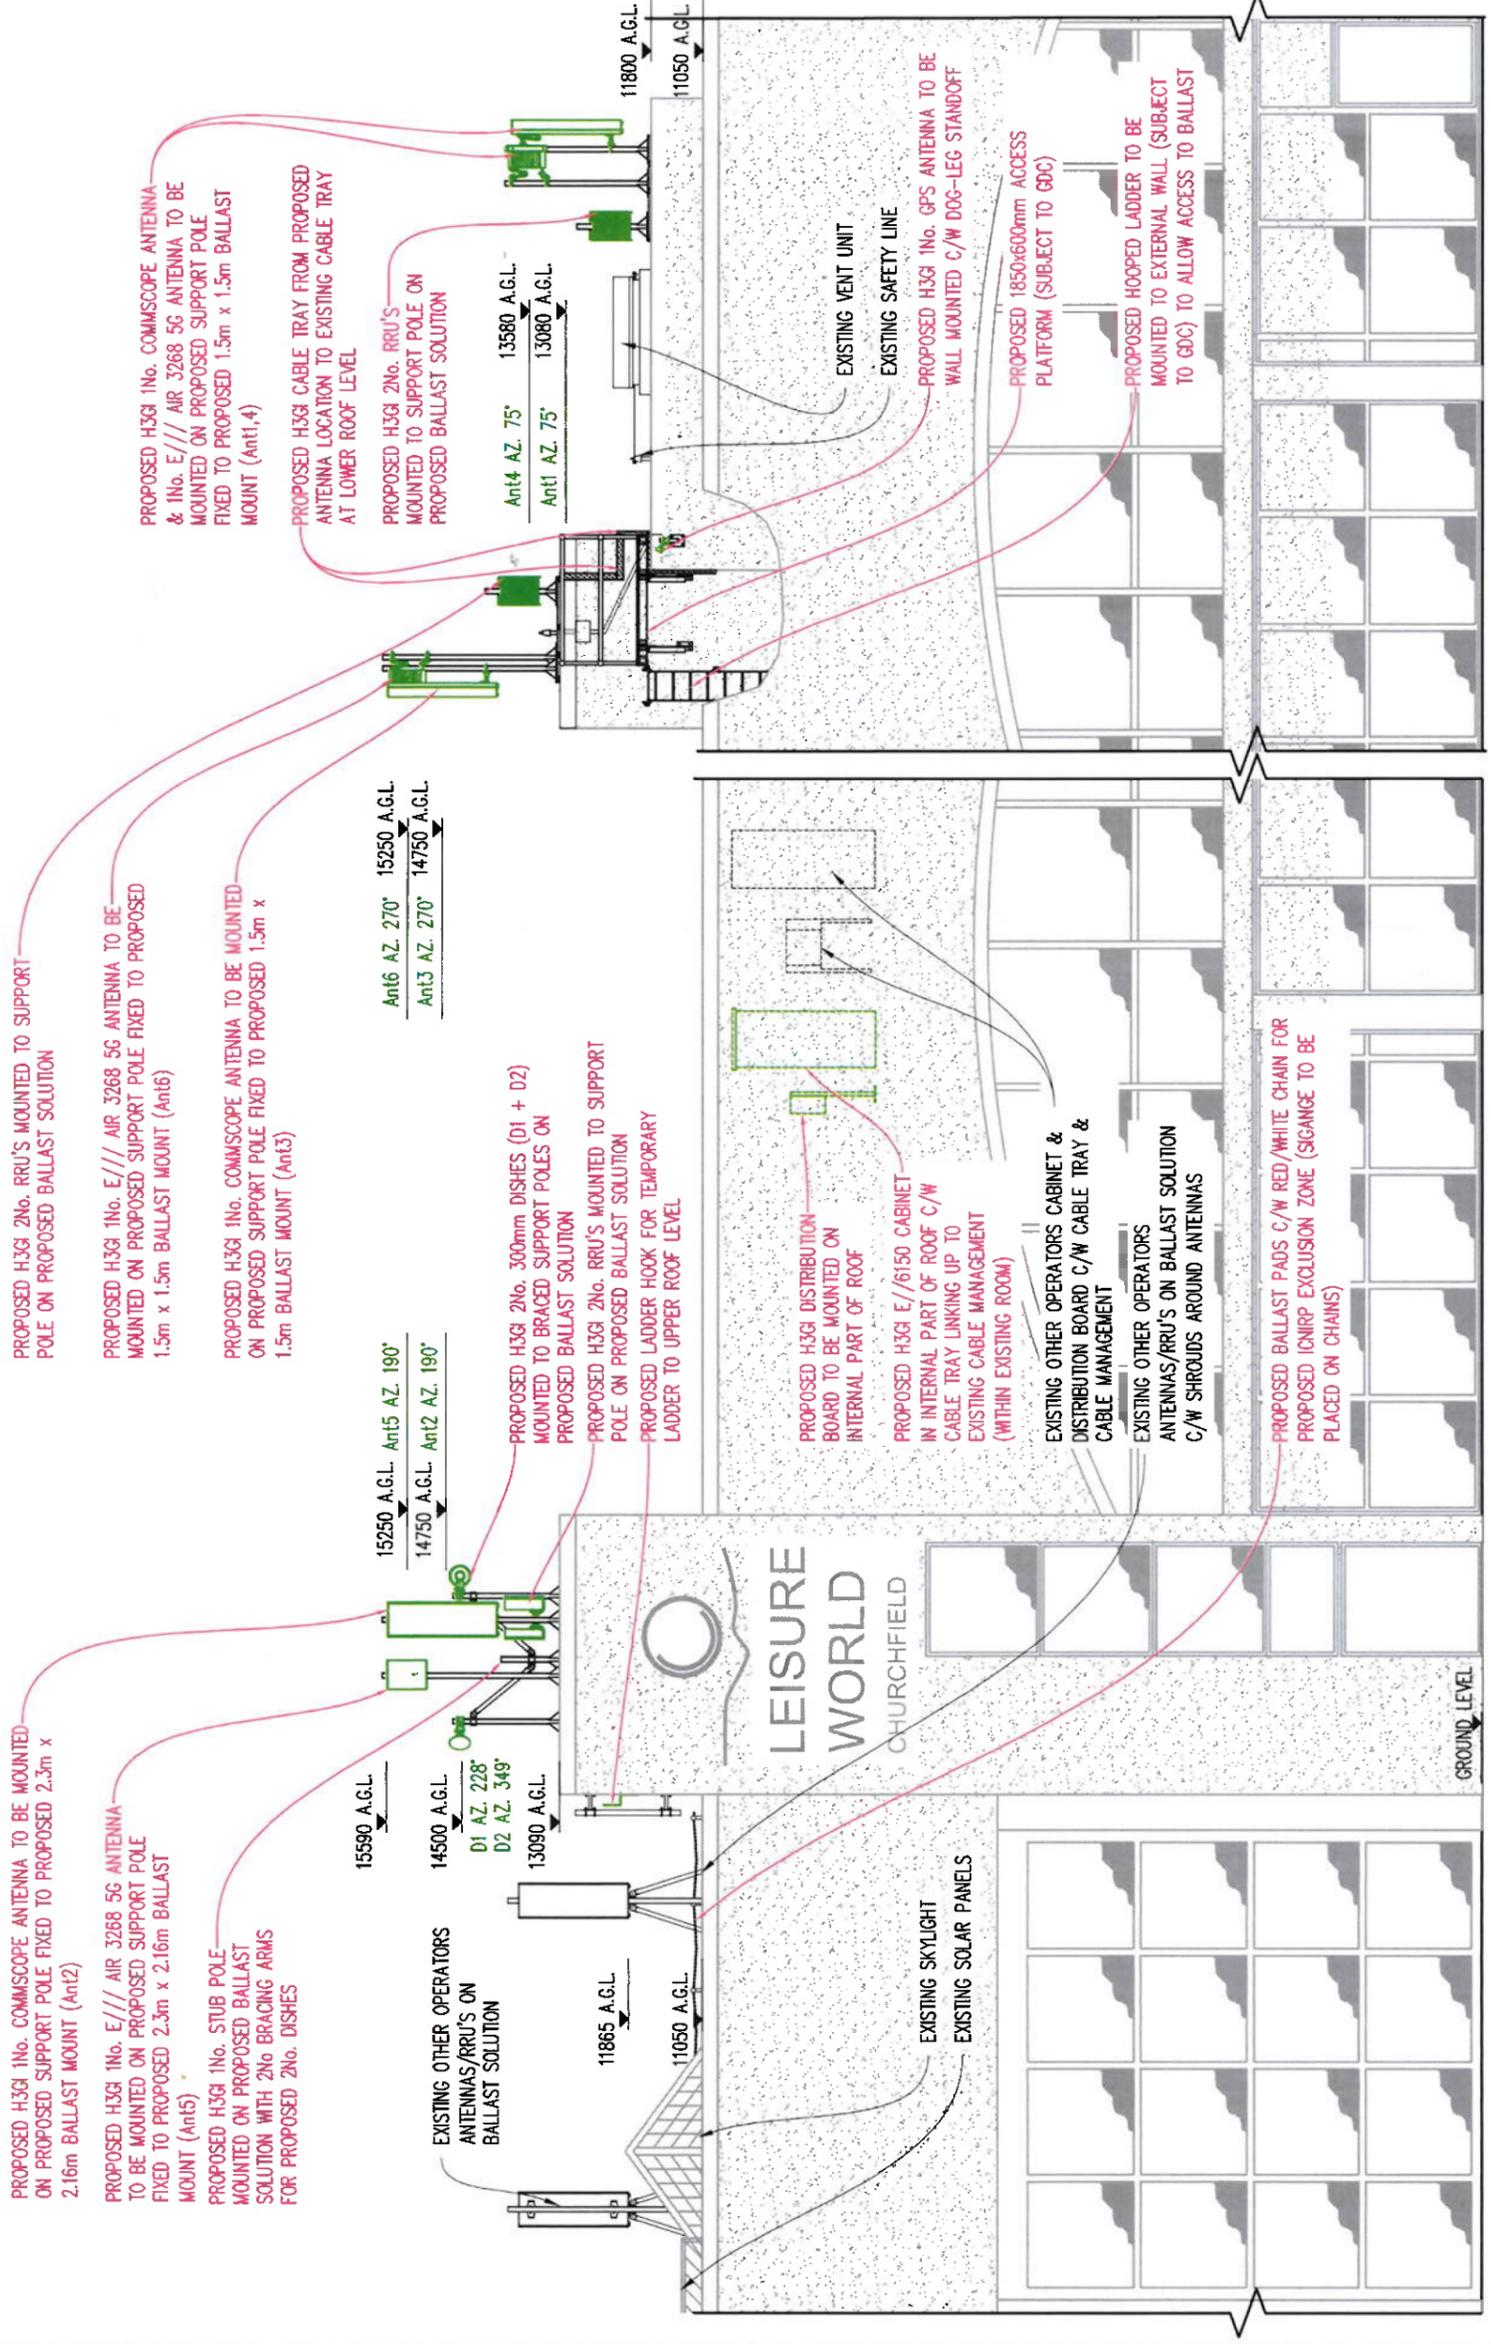

SOUTH-EAST ELEVATION
SCALE 1:150

No.	Revision	Date	By	Chk
C	REVISED TO CLIENT COMMENTS	14.08.25	LB	FD
B	REVISED TO CLIENT COMMENTS	17.06.25	LB	FD
A	REVISED TO PIP L3	07.11.23	DR	FD
FD	INITIAL ISSUE	16.10.23	RB	FD

celnex
 28/29 St. John, Rogerson's Quay,
 Dublin 2, Ireland

belisk
 ENTERPRISE CENTRE,
 DUBLIN ROAD,
 CAVAN,
 TEL: +353 (0) 48371044
 FAX: +353 (0) 48371045
 EMAIL: info@belisk.com
 WEB: www.belisk.com

LICENSE DRAWINGS
 CK0599

H3GI Site No. CK0599
 EIR Site No. -
 VFI Site No. -
 MSP Site No. -
 Site Name
 LEISURE WORLD CHURCHFIELD
 KNOCKFREE AVENUE
 CHURCHFIELD
 Co. CORK

Title
 MOBILE TELECOMMUNICATIONS
 INSTALLATION
 ELEVATION
 Designed FO Date 16.10.23
 Drawn RB Scale AS SHOWN Rev. C
 Dwg No. CK0599-L05