



TREE PIT DETAIL (Heavy Standard / Extra Heavy Standard) - Scale 1:20 @A1

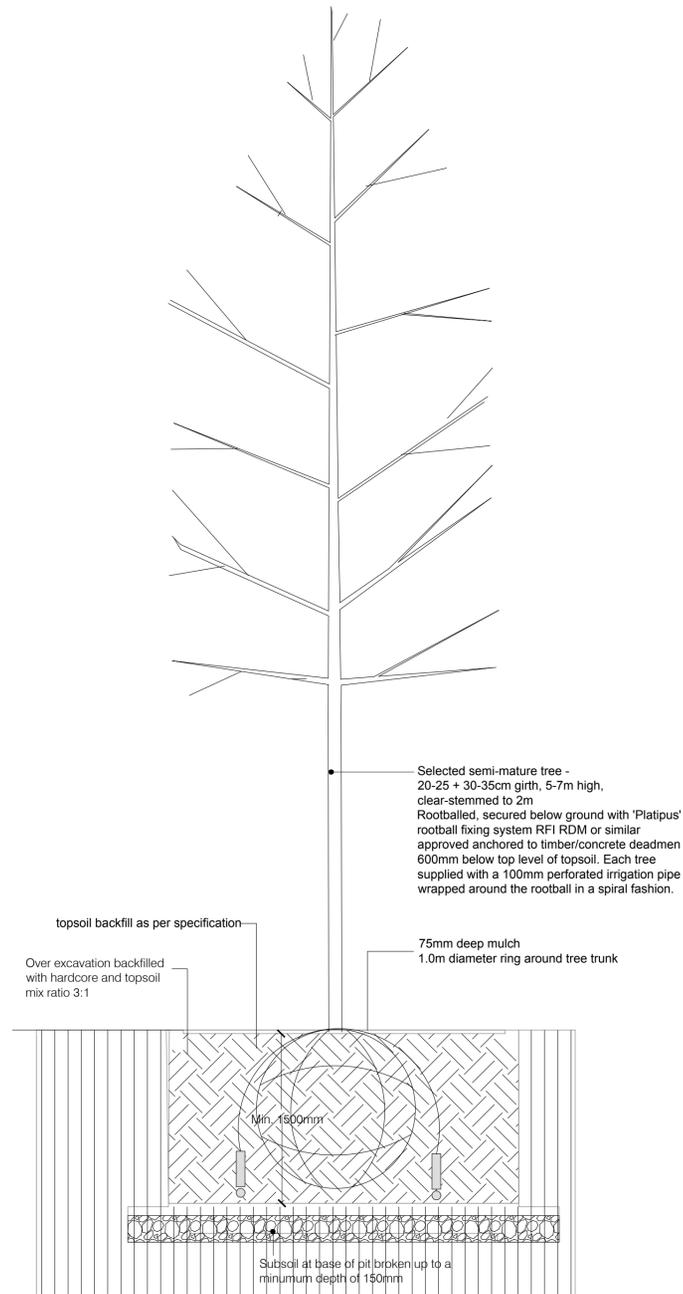


TREE PIT DETAIL (Selected semi-mature) - Scale 1:20 @A1

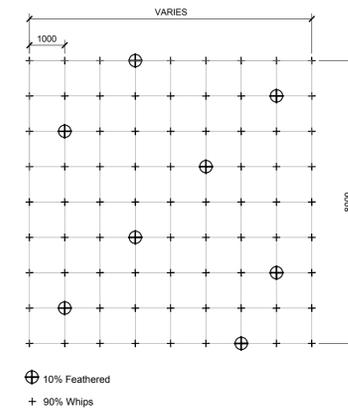


WOODLAND SPACING CHART Scale 1:100 @A1


NOTES:
Whip trees shall be planted randomly with no more than 5 plants of the same species planted in groups.
Blocks of similar species are not to be planted.
Rabbit guards to be fitted to all whips and feathered whips
Feathered whips should be planted no closer than 1m centers
Pits shall be excavated 150mm wider in all directions that the natural root spread of the plant min 300x300x300mm, plant tree at same level as grown in nursery.
Break up base of pit.

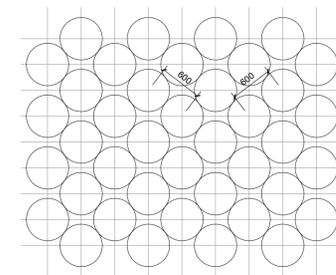

SHRUB SPACING CHART Scale 1:50 @A1

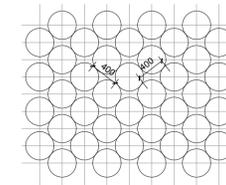

GROUNDCOVER SPACING CHART Scale 1:50 @A1

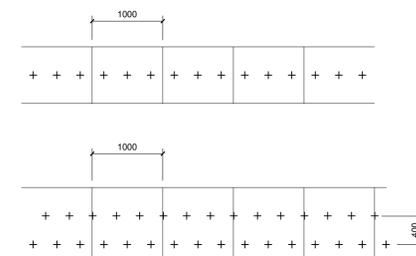

HEDGE SPACING CHART Scale 1:50 @A1

HEDGES
All hedges shall be planted at a density of 3 plants per linear metre in a single row. Where indicated, hedges shall be planted at a density of 6 plants per linear metre in a double staggered row, with 3 plants per linear metre in each row and 400mm between rows.

REV	DESCRIPTION	ISSUED BY	DATE
REV-0	FIRST ISSUE	FM	25.06.21

MITCHELL + ASSOCIATES
LANDSCAPE ARCHITECTURE URBAN DESIGN

Unit 5, Woodpark, The Rise, Glasnevin, Dublin 9, Ireland t: +353 1 454 5056 e: info@mitchellassoc.net

PROJECT
CORK PASSAGE GREENWAY

CLIENT
CORK CITY COUNCIL

JOB NO.
LGRE007

DRAWING
PLANTING DETAILS

DRAWING NO.
430

DRAWN BY
MF

CHECKED
FM

DATE
25.06.21

STATUS:
CONSTRUCTION

SCALE
AS SHOWN@A1

REVISION
0

NOTES:
All dimensions are in millimeters unless otherwise stated and shall be checked and confirmed by the contractor on site. Any discrepancies shall be immediately reported to the landscape architect. Work to figured dimensions only. Do not scale from drawing. Do Not Scale. Use Figured Dimensions Only. Not for Construction Purposes unless Specifically Marked.
© THIS DRAWING IS COPYRIGHT OF MITCHELL + ASSOCIATES